

EXHIBIT "A"

VICINITY MAP

OF TIMBER SALE CONTRACT
NO. AT-341-2026-W01189-01
TRIPLE DIVIDE
PORTIONS OF SECTIONS 1, 2, & 12
OF T4N, R9W, W.M., AND
PORTIONS OF SECTION 6
OF T4N, R8W, W.M.,
CLATSOP COUNTY, OREGON



Legend

- Ownership Boundary
- Timber Sale Area
- Paved Road
- Surfaced Road
- Unsurfaced Road
- Designated Haul Route
- Rock Quarry
- Stockpile Site
- Registered Water Use Site
- Gate
- "1A" Point For Project Work

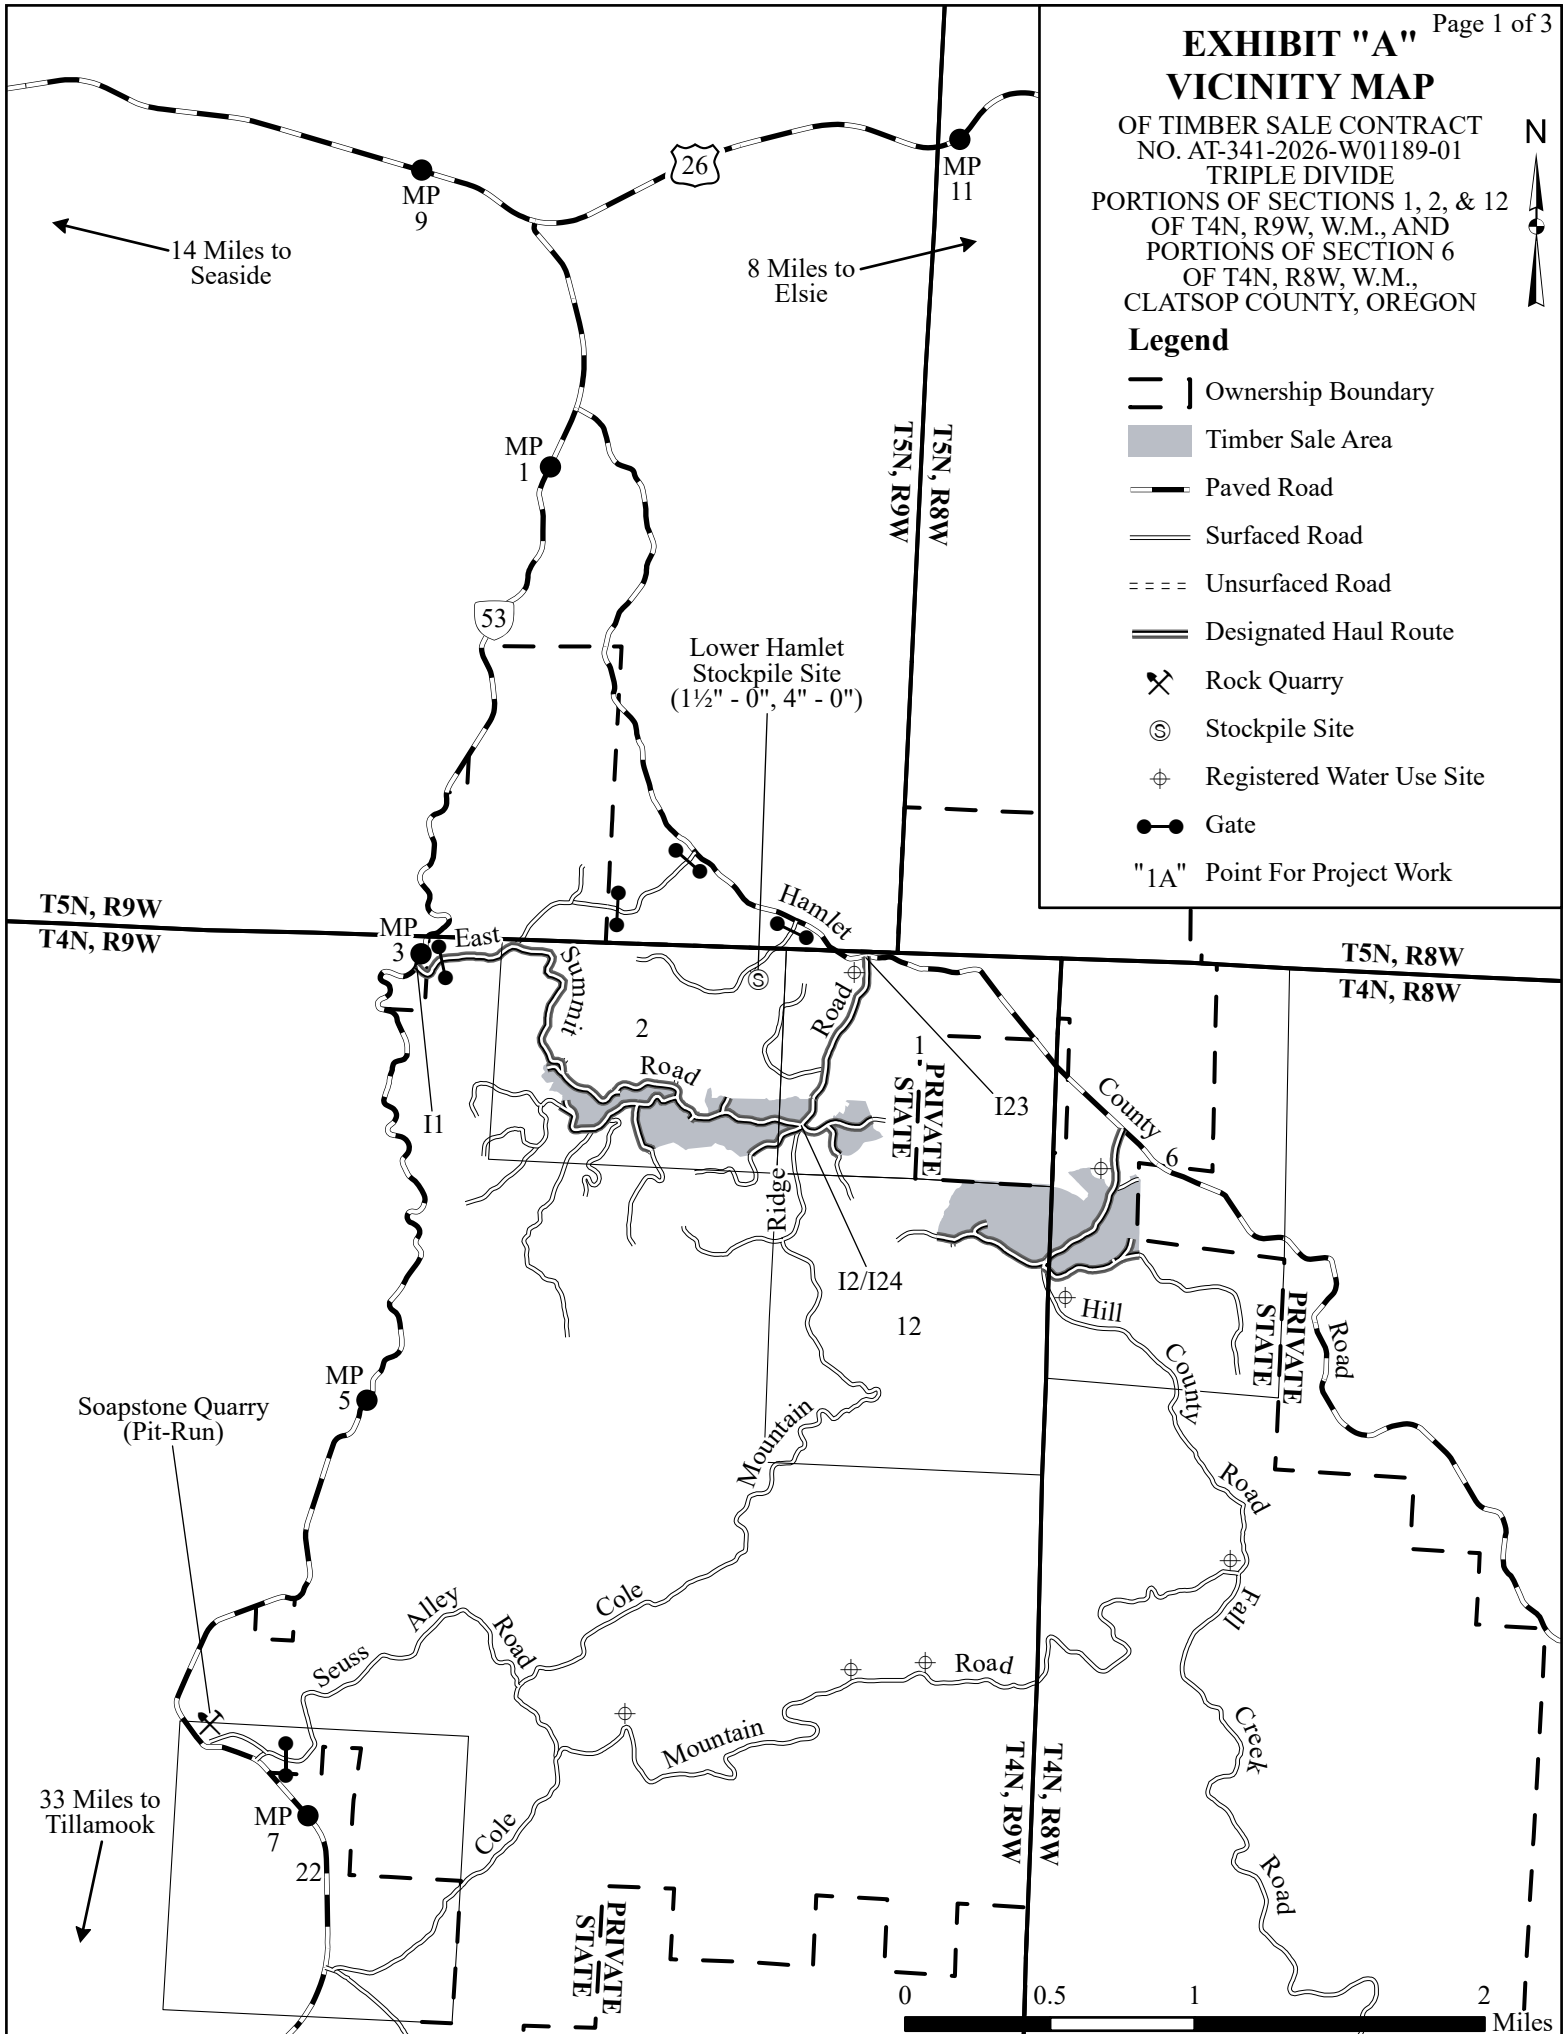



EXHIBIT "A"

OF TIMBER SALE CONTRACT
NO. AT-341-2026-W01189-01
TRIPLE DIVIDE
PORTIONS OF SECTIONS 1, 2, & 12
OF T4N, R9W, W.M., AND
PORTIONS OF SECTION 6
OF T4N, R8W, W.M.,
CLATSOP COUNTY, OREGON

Approximate Net Acres

Unit 1 (CC)	71
Unit 2 (CC)	13
Unit 3 (CC)	92
Unit 4 (R/W)	1
Total	177

0 500 1,000 2,000 Feet
1 inch = 1,000 feet

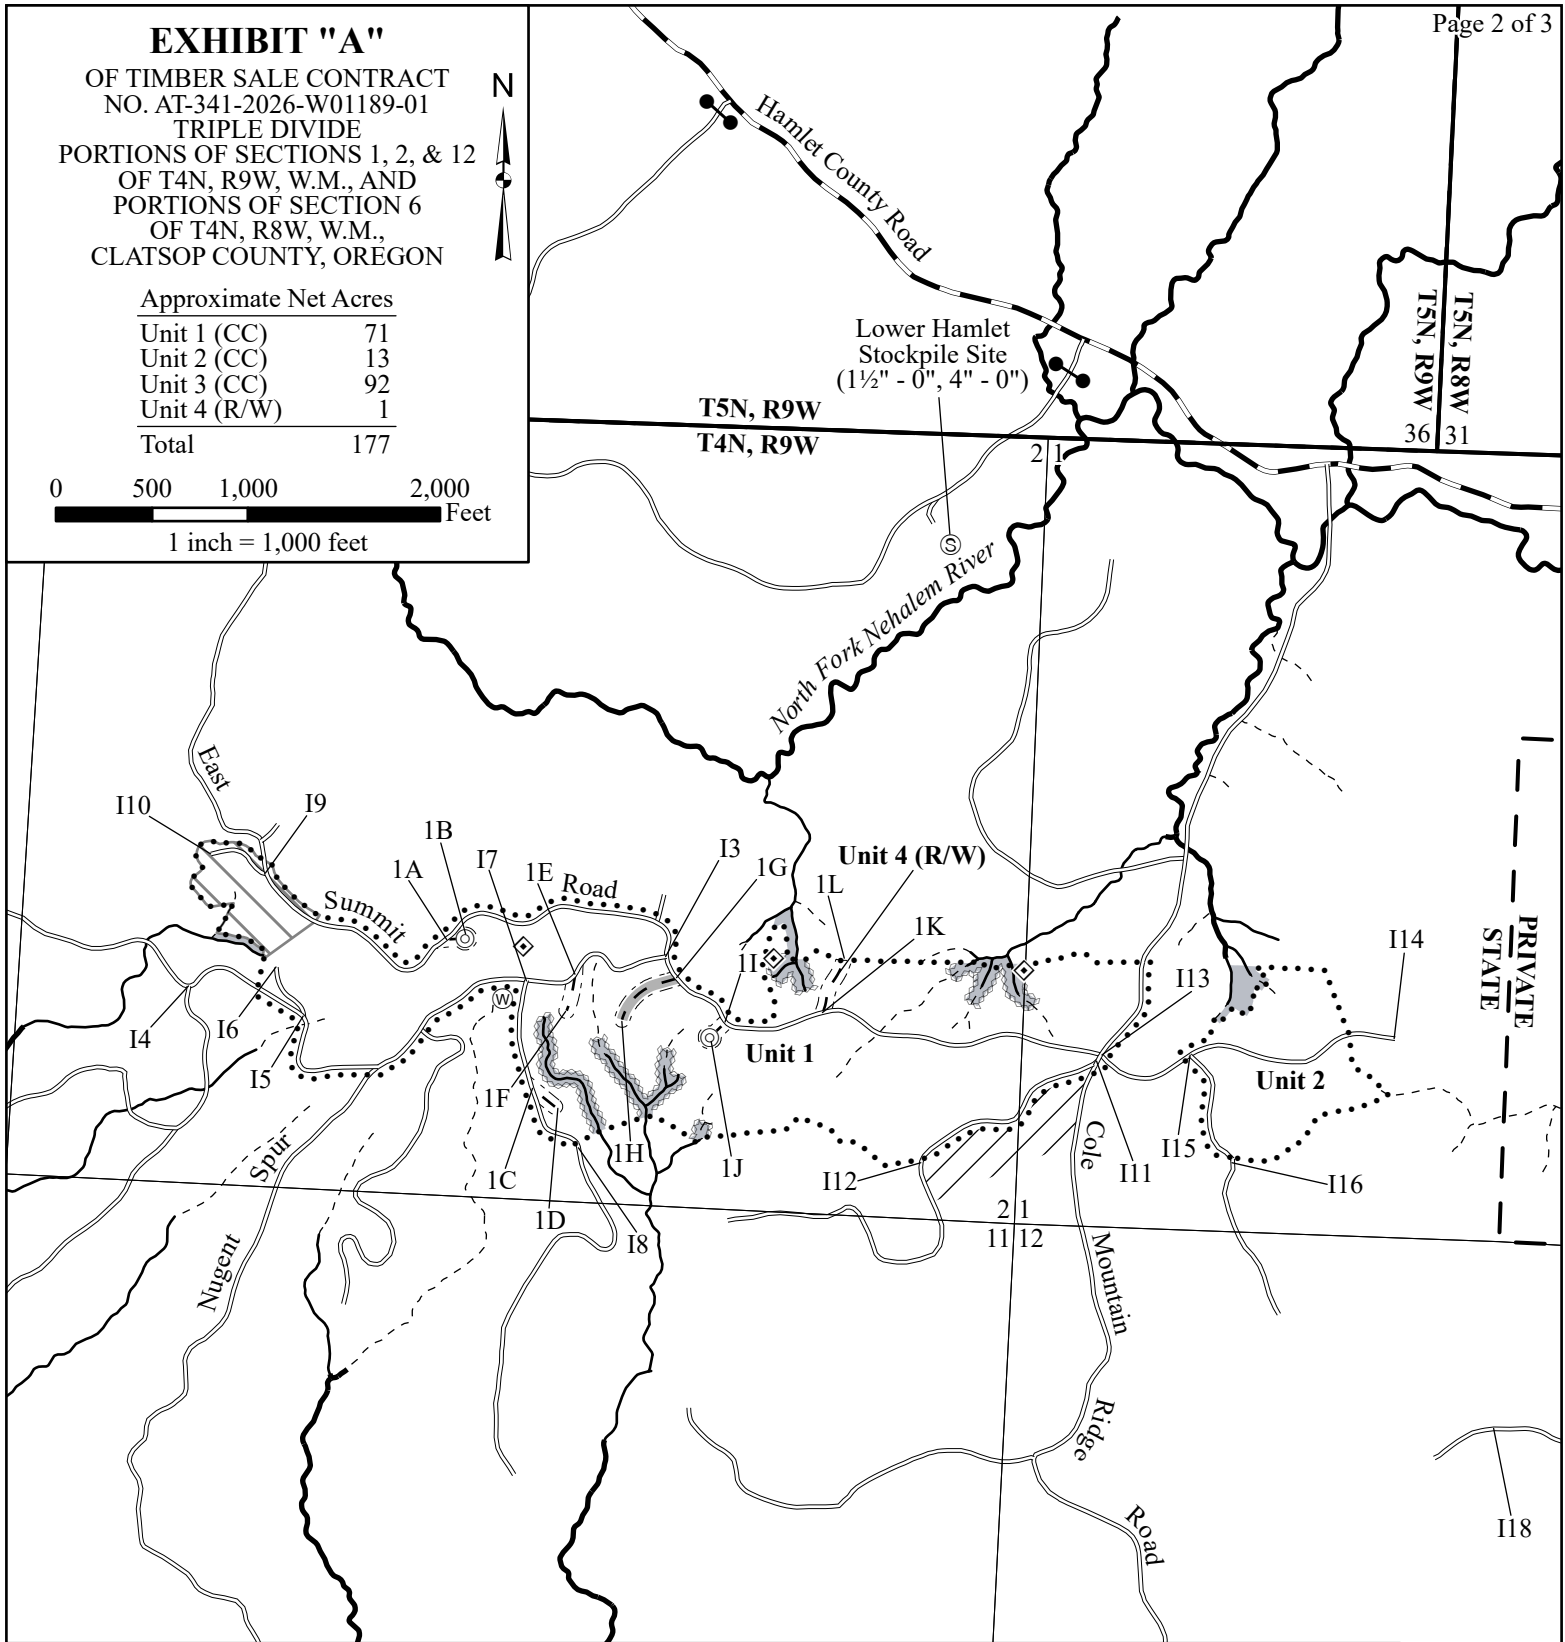

Legend

- | | | |
|--------------------------------------|--------------------------------|-----------------------------|
| ⋯ Timber Sale Boundary | - - - Right-of-Way Boundary | ■ Non-Posted Stream Buffer |
| — Ownership Boundary | Ⓢ Stockpile Site | /// Reforestation Area |
| — Paved Road | ● Gate | ▨ Early Felling |
| — Surfaced Road | — Type F Stream - Perennial | ▩ Controlled Felling |
| - - New Road Construction - Surfaced | — Type N Stream - Perennial | Ⓢ Waste Area |
| — New Road Construction - Unsurfaced | - - - Type N Stream - Seasonal | ◇ Survey Monument |
| ⊙ Landing to be Constructed | ▨ Posted Stream Buffer | "1A" Point For Project Work |


EXHIBIT "A"

OF TIMBER SALE CONTRACT
NO. AT-341-2026-W01189-01
TRIPLE DIVIDE
PORTIONS OF SECTIONS 1, 2, & 12
OF T4N, R9W, W.M., AND
PORTIONS OF SECTION 6
OF T4N, R8W, W.M.,
CLATSOP COUNTY, OREGON

Approximate Net Acres

Unit 1 (CC)	71
Unit 2 (CC)	13
Unit 3 (CC)	92
Unit 4 (R/W)	1
Total	177

0 500 1,000 2,000 Feet
1 inch = 1,000 feet

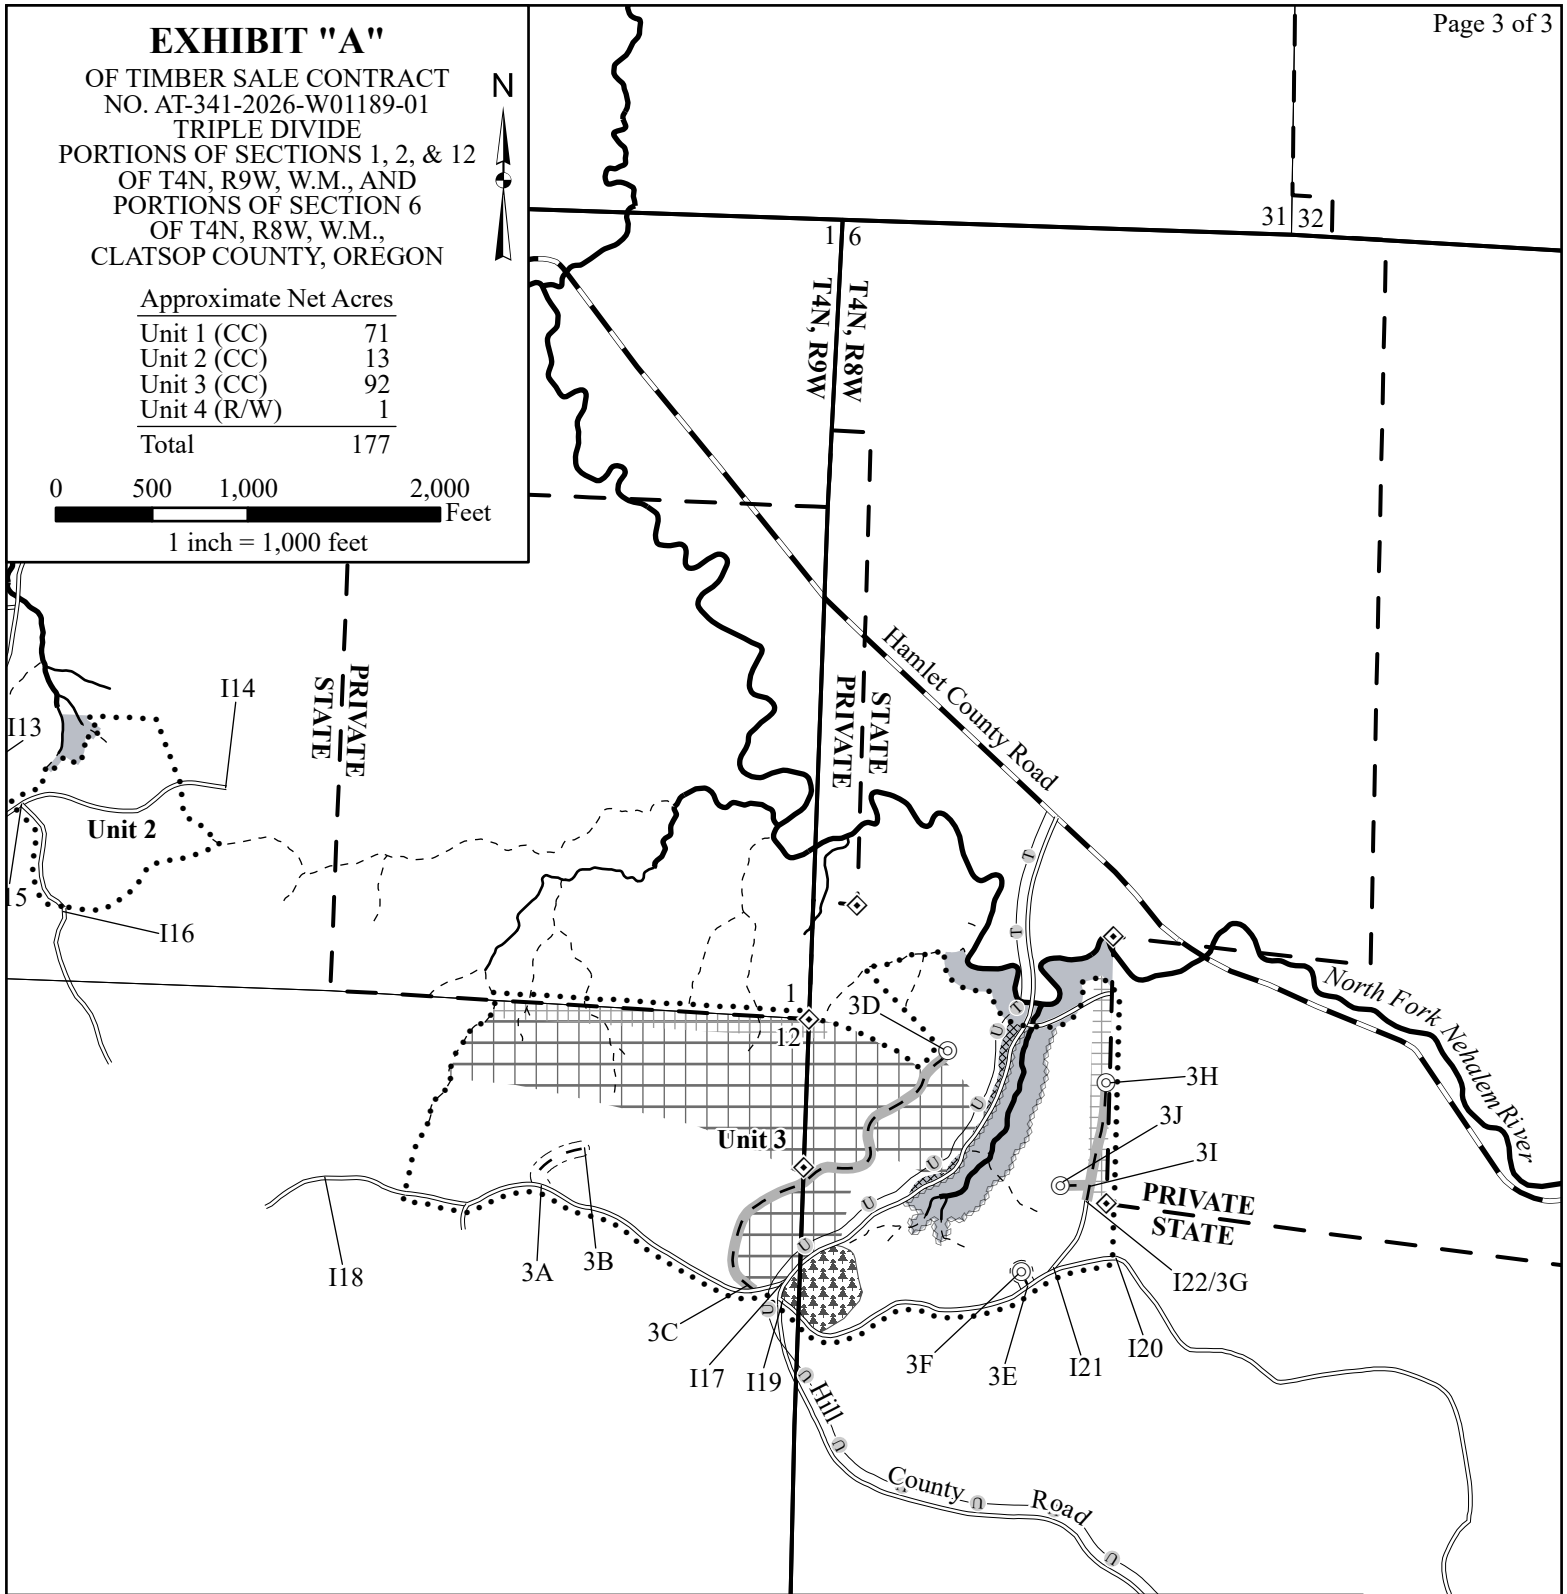

Legend

- | | | |
|------------------------------------|----------------------------|-----------------------------|
| Timber Sale Boundary | Type F Stream - Perennial | Reforestation Area |
| Ownership Boundary | Type N Stream - Perennial | Controlled Felling |
| Paved Road | Type N Stream - Seasonal | Transmission Line |
| Surfaced Road | Posted Stream Buffer | Underground Utilities |
| New Road Construction - Surfaced | Non-Posted Stream Buffer | Survey Monument |
| New Road Construction - Unsurfaced | Stream Buffer Removal | "1A" Point For Project Work |
| Landing to be Constructed | Reserve Tree Area | |
| Right-of-Way Boundary | Seasonally Restricted Area | |