


# EXHIBIT "A" VICINITY MAP

OF TIMBER SALE CONTRACT  
 NO. TL-341-2023-W00852-01  
 FOUR DB CRONIN  
 PORTIONS OF SECTIONS 5 & 6  
 OF T3N, R7W, W.M., AND  
 PORTIONS OF SECTION 1  
 OF T3N, R8W, W.M.,  
 TILLAMOOK COUNTY, OREGON,  
 AND PORTIONS OF SECTIONS 29,  
 31, & 32 OF T4N, R7W, W.M.,  
 CLATSOP COUNTY, OREGON



**Legend**

- Ownership Boundary
- Timber Sale Area
- Paved Road
- Surfaced Road
- Designated Haul Route
- Rock Quarry
- Stockpile Site
- Gate
- Registered Water Use Site

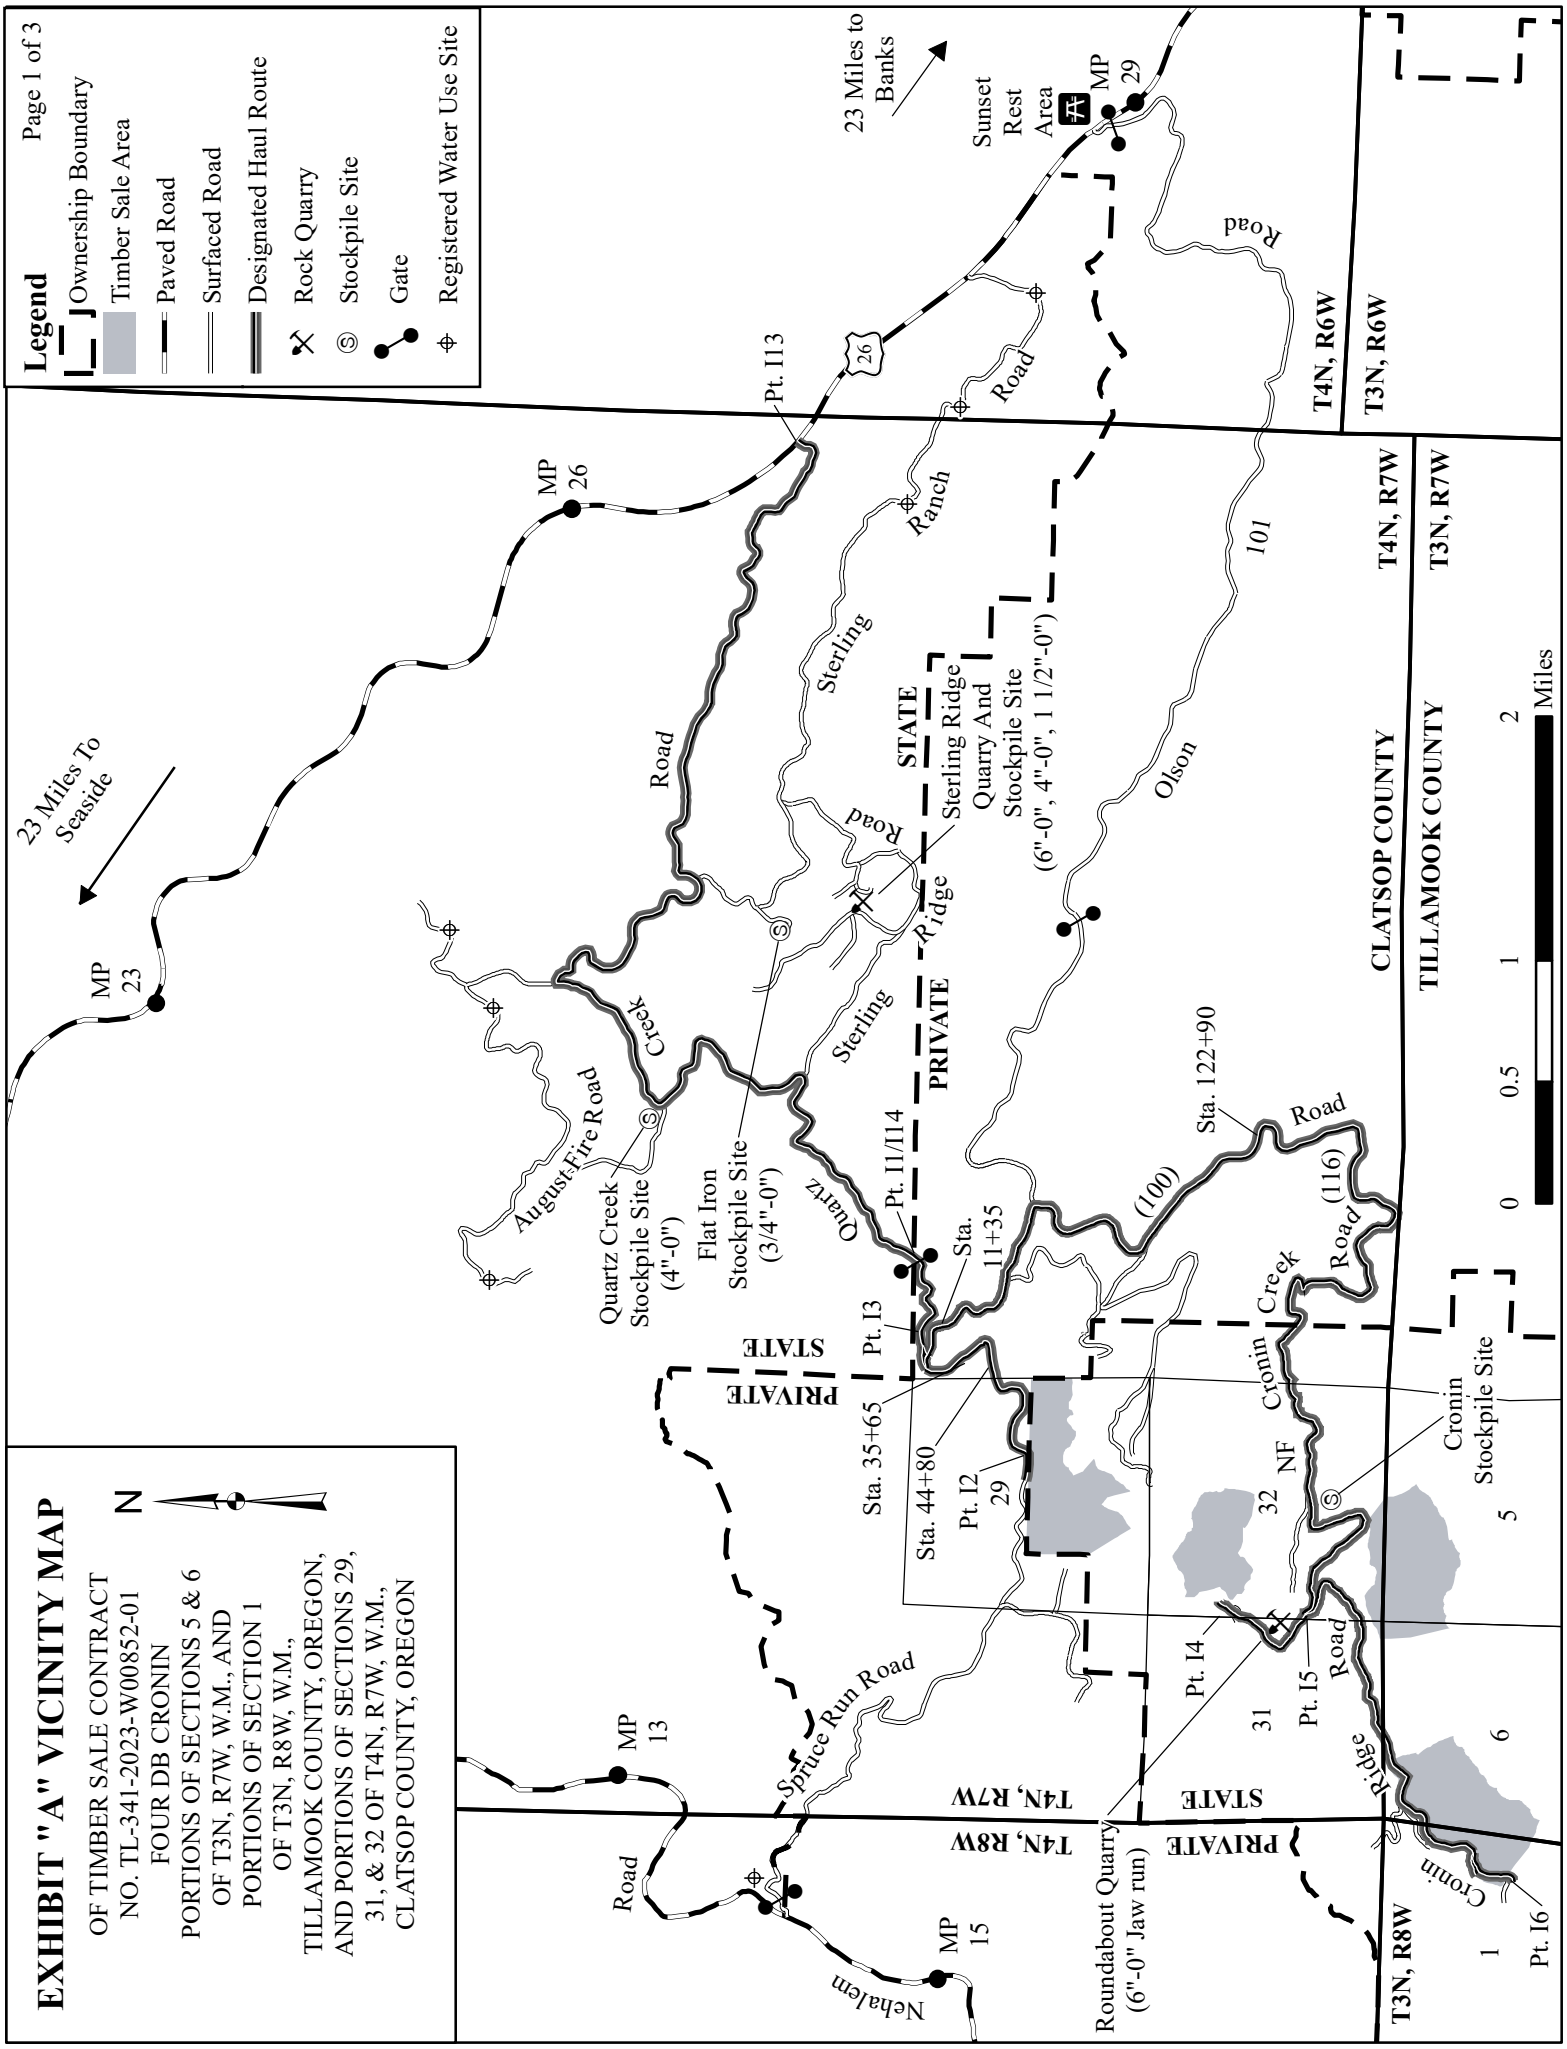

23 Miles To Seaside

23 Miles to Banks






# EXHIBIT "A"

OF TIMBER SALE CONTRACT  
 NO. TL-341-2023-W00852-01  
 FOUR DB CRONIN  
 PORTIONS OF SECTIONS 5 & 6  
 OF T3N, R7W, W.M., AND  
 PORTIONS OF SECTION 1  
 OF T3N, R8W, W.M.,  
 TILLAMOOK COUNTY, OREGON,  
 AND PORTIONS OF SECTIONS 29,  
 31, & 32 OF T4N, R7W, W.M.,  
 CLATSOP COUNTY, OREGON

Approximate Net Acres

Unit 1 (MC)	= 105
Unit 2 (MC)	= 60
Unit 3 (MC)	= 109
Unit 4 (MC)	= 106
Unit 5 (R/W)	= 5
<b>Total</b>	<b>= 385</b>

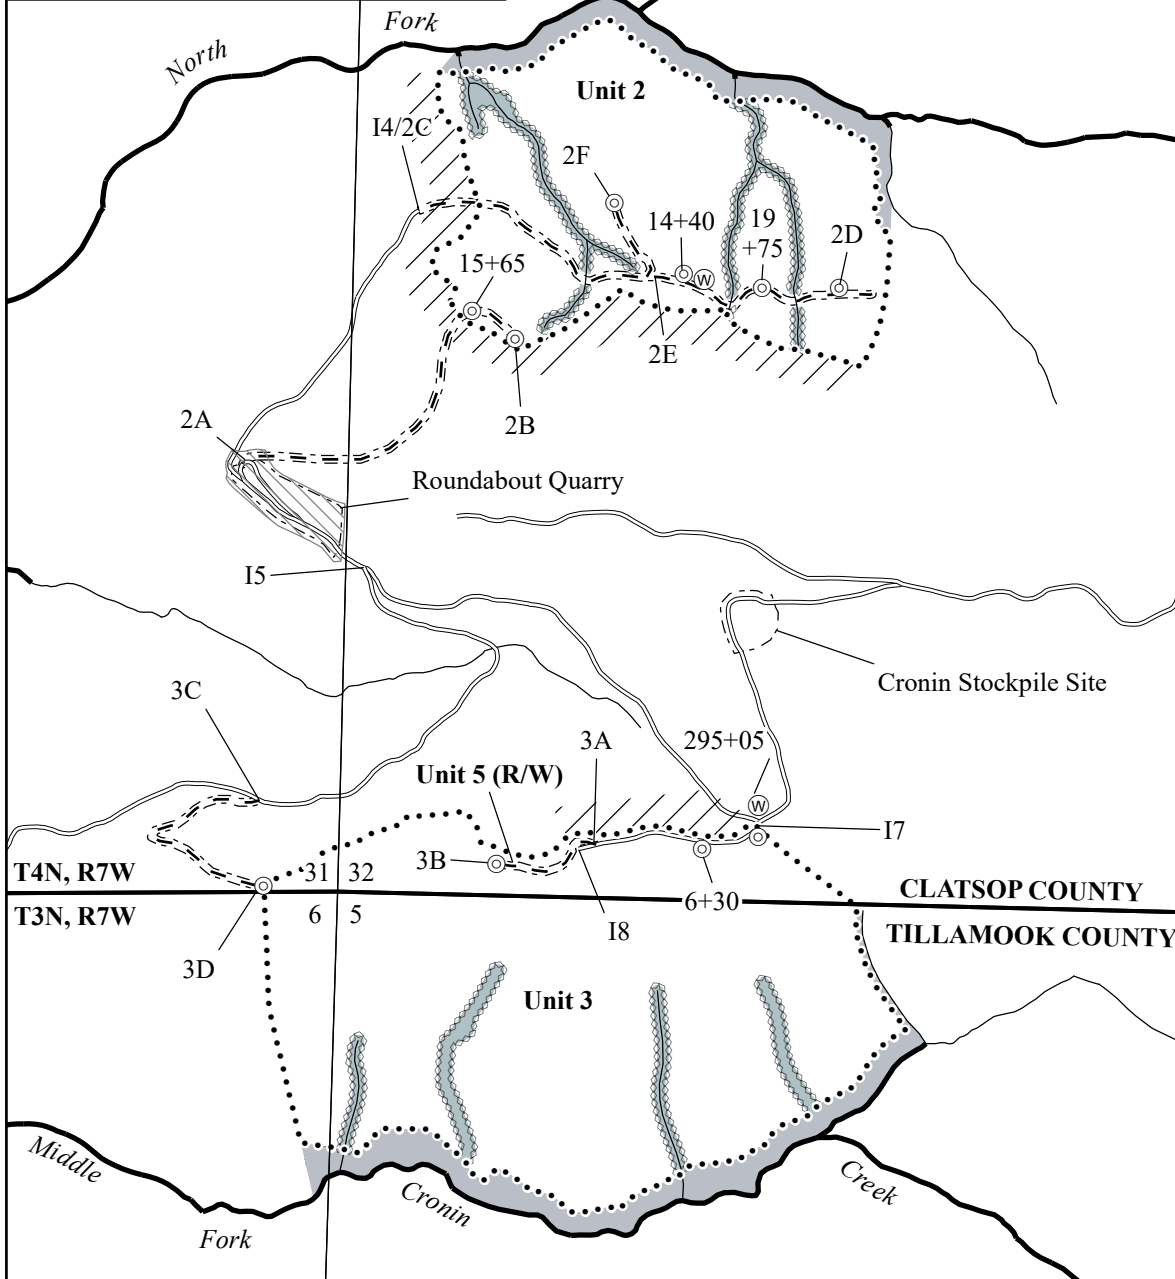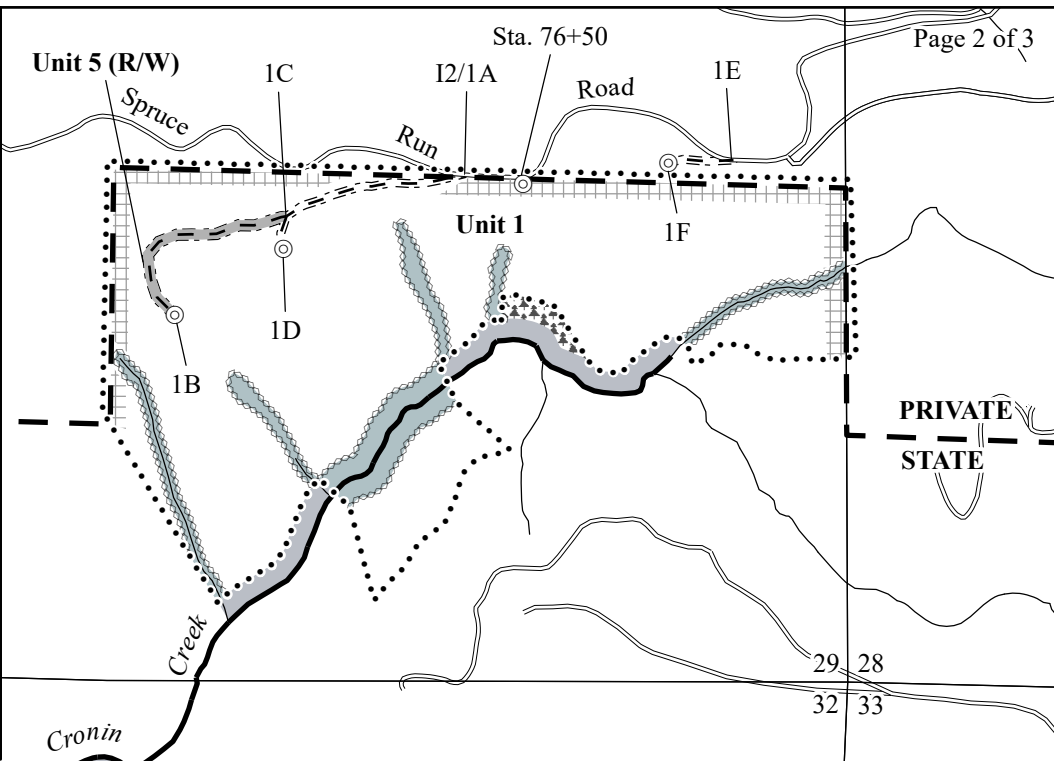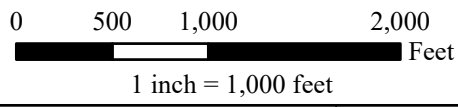

### Legend



- Timber Sale Boundary
- Ownership Boundary
- Section Line
- Surfaced Road
- New Road Construction - Unsurfaced
- New Road Construction - Surfaced
- Right-of-Way Boundary
- Early Felling Area
- Landing To Be Constructed
- Type F Stream
- Type N Stream
- Non-posted Stream Buffer
- Posted Stream Buffer
- Controlled Felling
- Reserve Tree Area
- Reforestation Area
- Waste Area
- Survey Monument
- "1A" Point For Project Work

# EXHIBIT "A"

OF TIMBER SALE CONTRACT  
 NO. TL-341-2023-W00852-01  
 FOUR DB CRONIN  
 PORTIONS OF SECTIONS 5 & 6  
 OF T3N, R7W, W.M., AND  
 PORTIONS OF SECTION 1  
 OF T3N, R8W, W.M.,  
 TILLAMOOK COUNTY, OREGON,  
 AND PORTIONS OF SECTIONS 29,  
 31, & 32 OF T4N, R7W, W.M.,  
 CLATSOP COUNTY, OREGON

Approximate Net Acres

- Unit 1 (MC) = 105
- Unit 2 (MC) = 60
- Unit 3 (MC) = 109
- Unit 4 (MC) = 106
- Unit 5 (R/W) = 5
- Total = 385

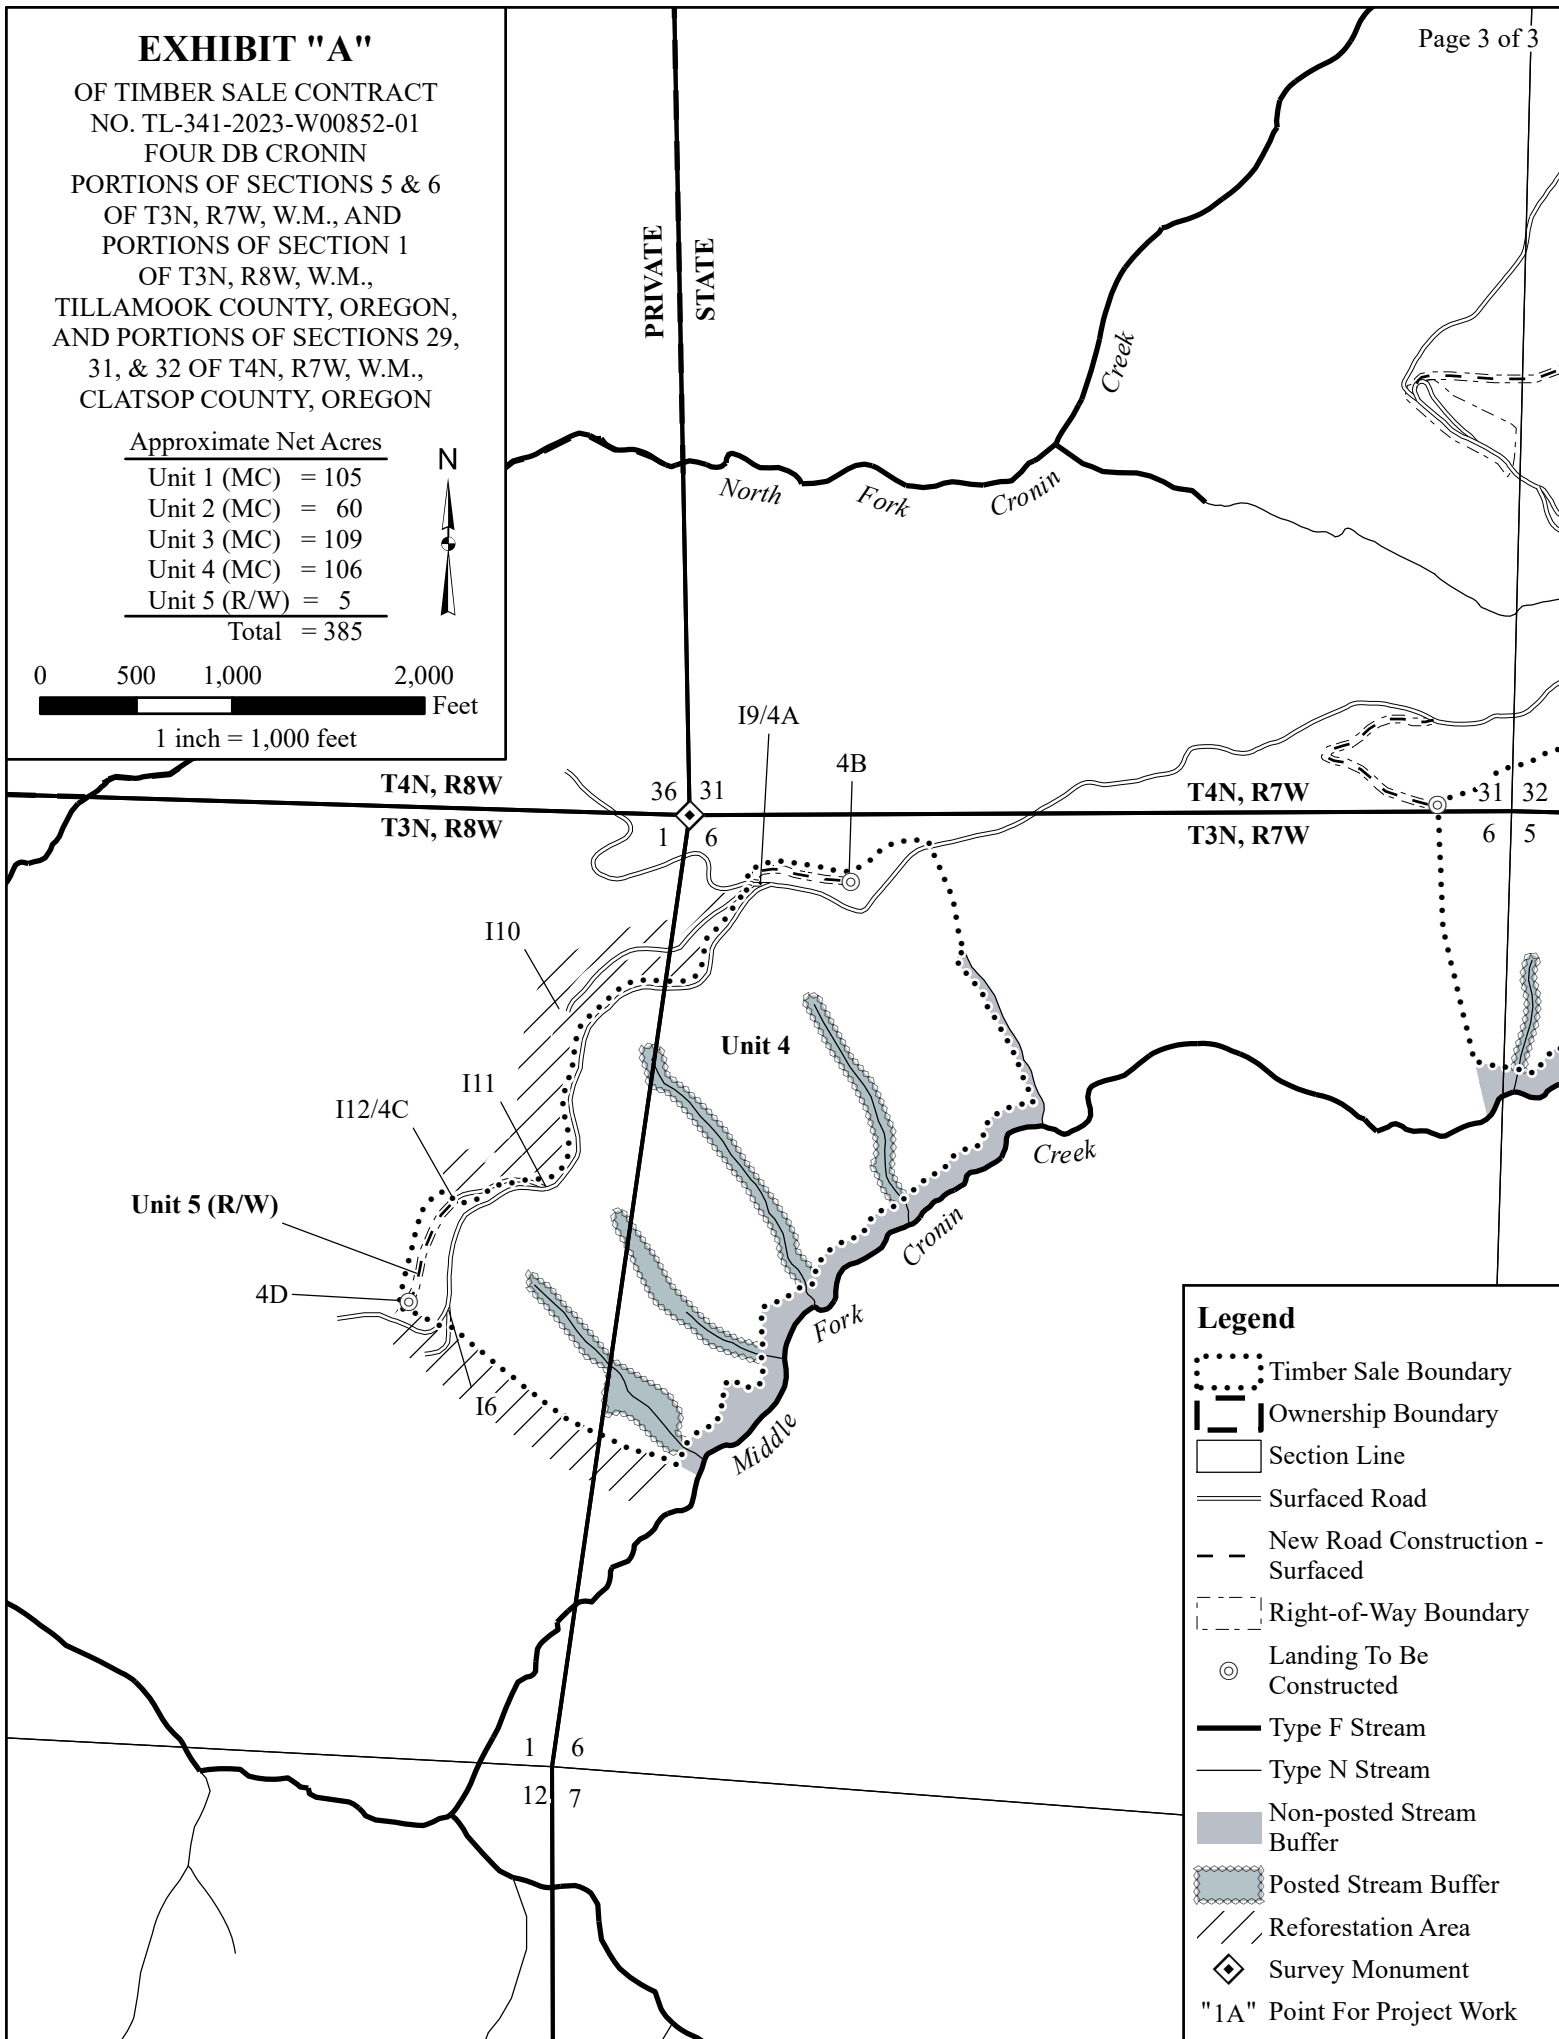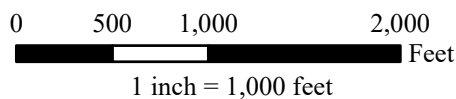

**Legend**

- Timber Sale Boundary
- Ownership Boundary
- Section Line
- Surfaced Road
- New Road Construction - Surfaced
- Right-of-Way Boundary
- Landing To Be Constructed
- Type F Stream
- Type N Stream
- Non-posted Stream Buffer
- Posted Stream Buffer
- Reforestation Area
- Survey Monument
- "1A" Point For Project Work