



**LEGEND**

- - - Ownership Boundary
- ▒ Timber Sale Area
- ▬ Surfaced Road
- ▬ Highway or County Road
- ⊗ Rock Quarry
- Ⓢ Stockpile Site

**EXHIBIT "A"**

VICINITY MAP  
 OF TIMBER SALE CONTRACT NO. 341-05-64  
 BIGFOOT COMBINATION  
 PORTIONS OF SECTION 25, 26 & 36, T8N, R7W,  
 SECTION 1, T7N, R7W, AND SECTION 6, T7N,  
 R6W, W.M., CLATSOP COUNTY, OREGON.  
 APPROXIMATE SCALE 1" = 3500'

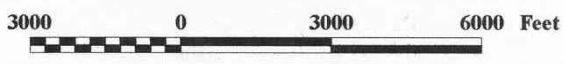

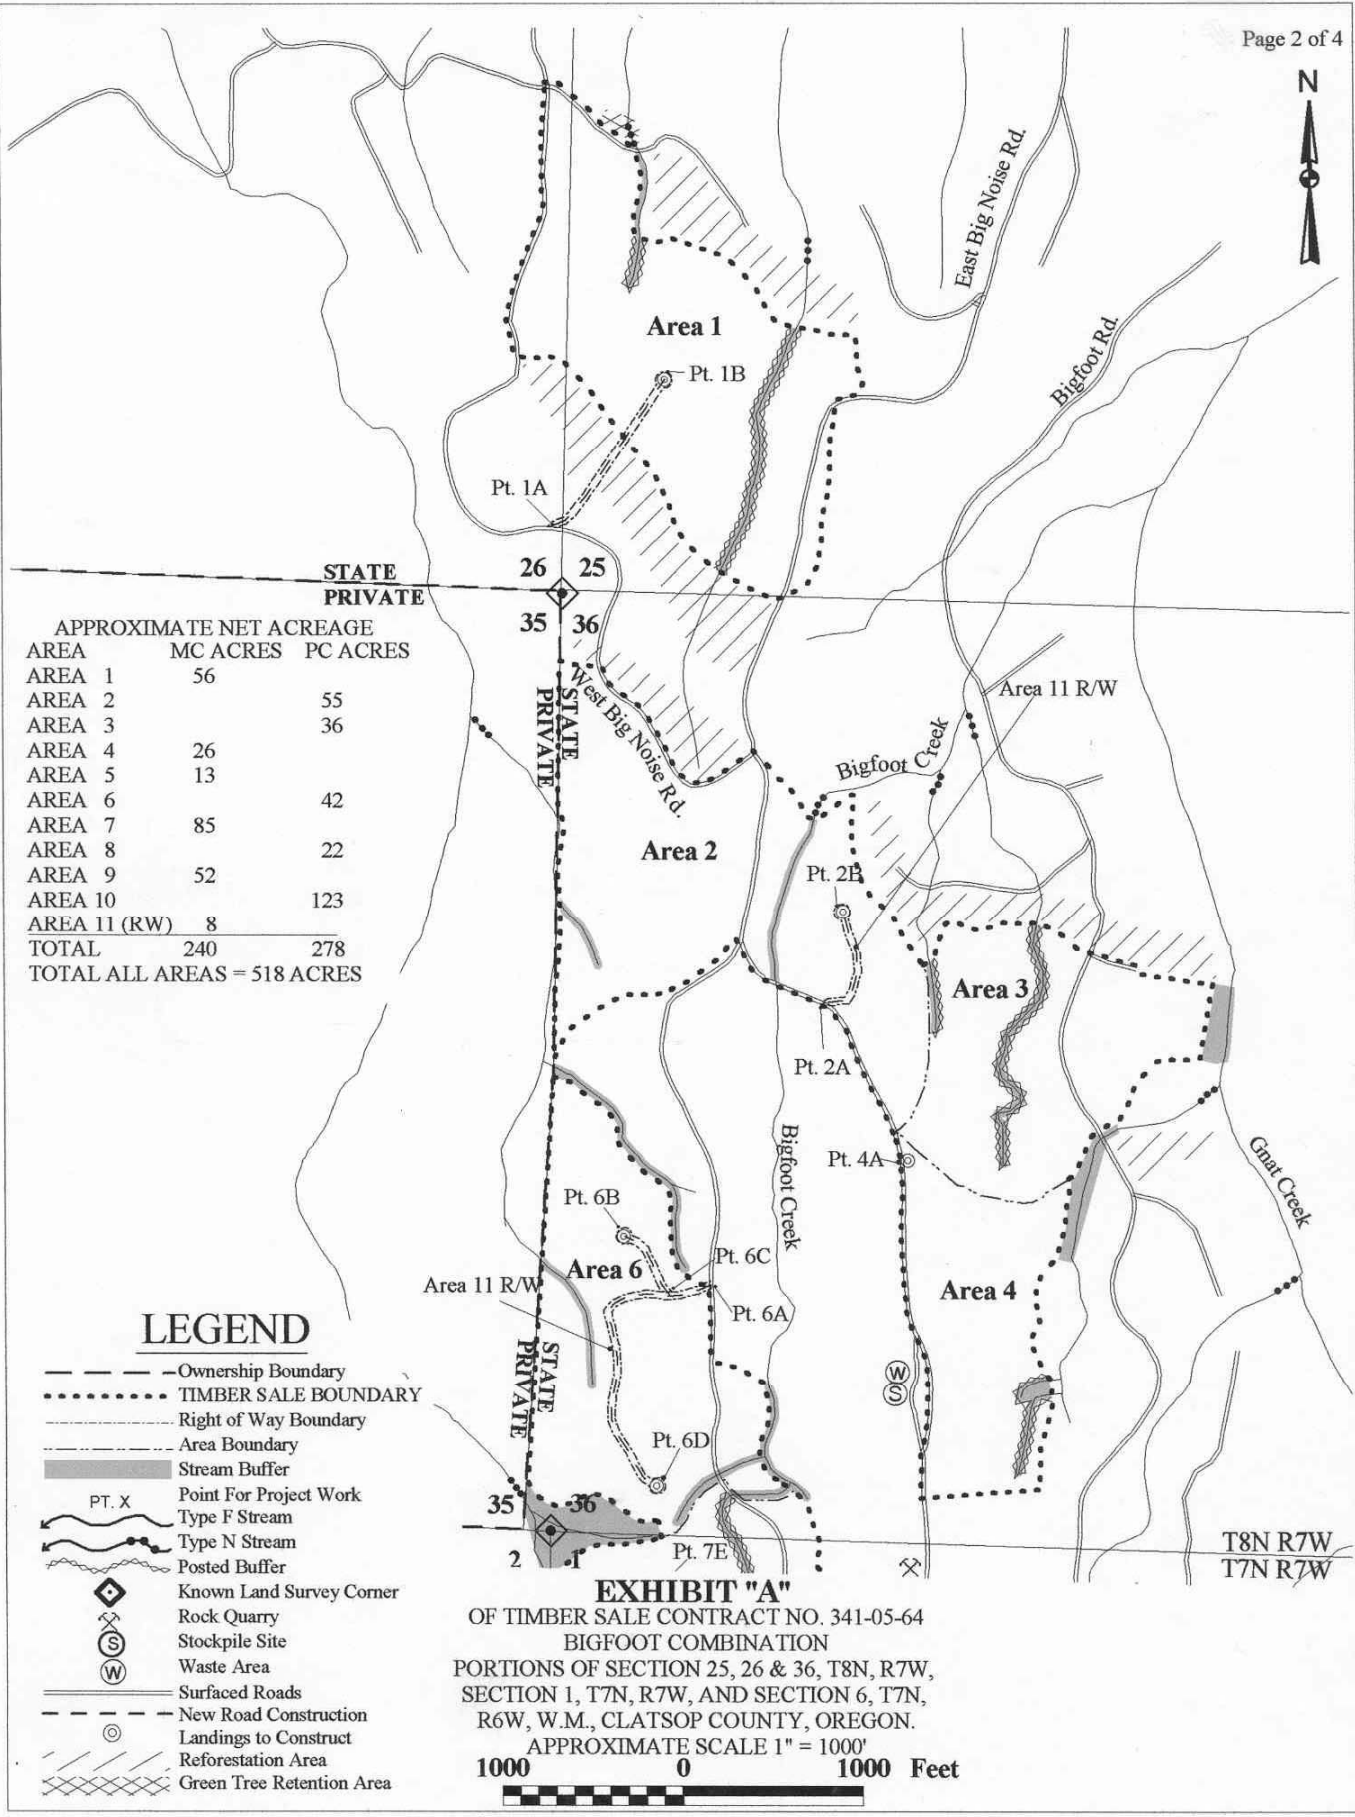


APPROXIMATE NET ACREAGE

AREA	MC ACRES	PC ACRES
AREA 1	56	
AREA 2		55
AREA 3		36
AREA 4	26	
AREA 5	13	
AREA 6		42
AREA 7	85	
AREA 8		22
AREA 9	52	
AREA 10		123
AREA 11 (R/W)	8	
TOTAL	240	278
TOTAL ALL AREAS = 518 ACRES		


**LEGEND**

- Ownership Boundary
- ..... TIMBER SALE BOUNDARY
- Right of Way Boundary
- Area Boundary
- ▬ Stream Buffer
- PT. X Point For Project Work
- ~ Type F Stream
- ~ Type N Stream
- ~ Posted Buffer
- ◆ Known Land Survey Corner
- ⊗ Rock Quarry
- ⊗ Stockpile Site
- ⊗ Waste Area
- == Surfaced Roads
- - - - New Road Construction
- ⊙ Landings to Construct
- ▨ Reforestation Area
- ▩ Green Tree Retention Area

**EXHIBIT "A"**  
 OF TIMBER SALE CONTRACT NO. 341-05-64  
 BIGFOOT COMBINATION  
 PORTIONS OF SECTION 25, 26 & 36, T8N, R7W,  
 SECTION 1, T7N, R7W, AND SECTION 6, T7N,  
 R6W, W.M., CLATSOP COUNTY, OREGON.  
 APPROXIMATE SCALE 1" = 1000'

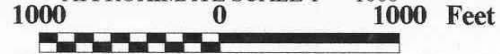

T8N R7W  
T7N R7W

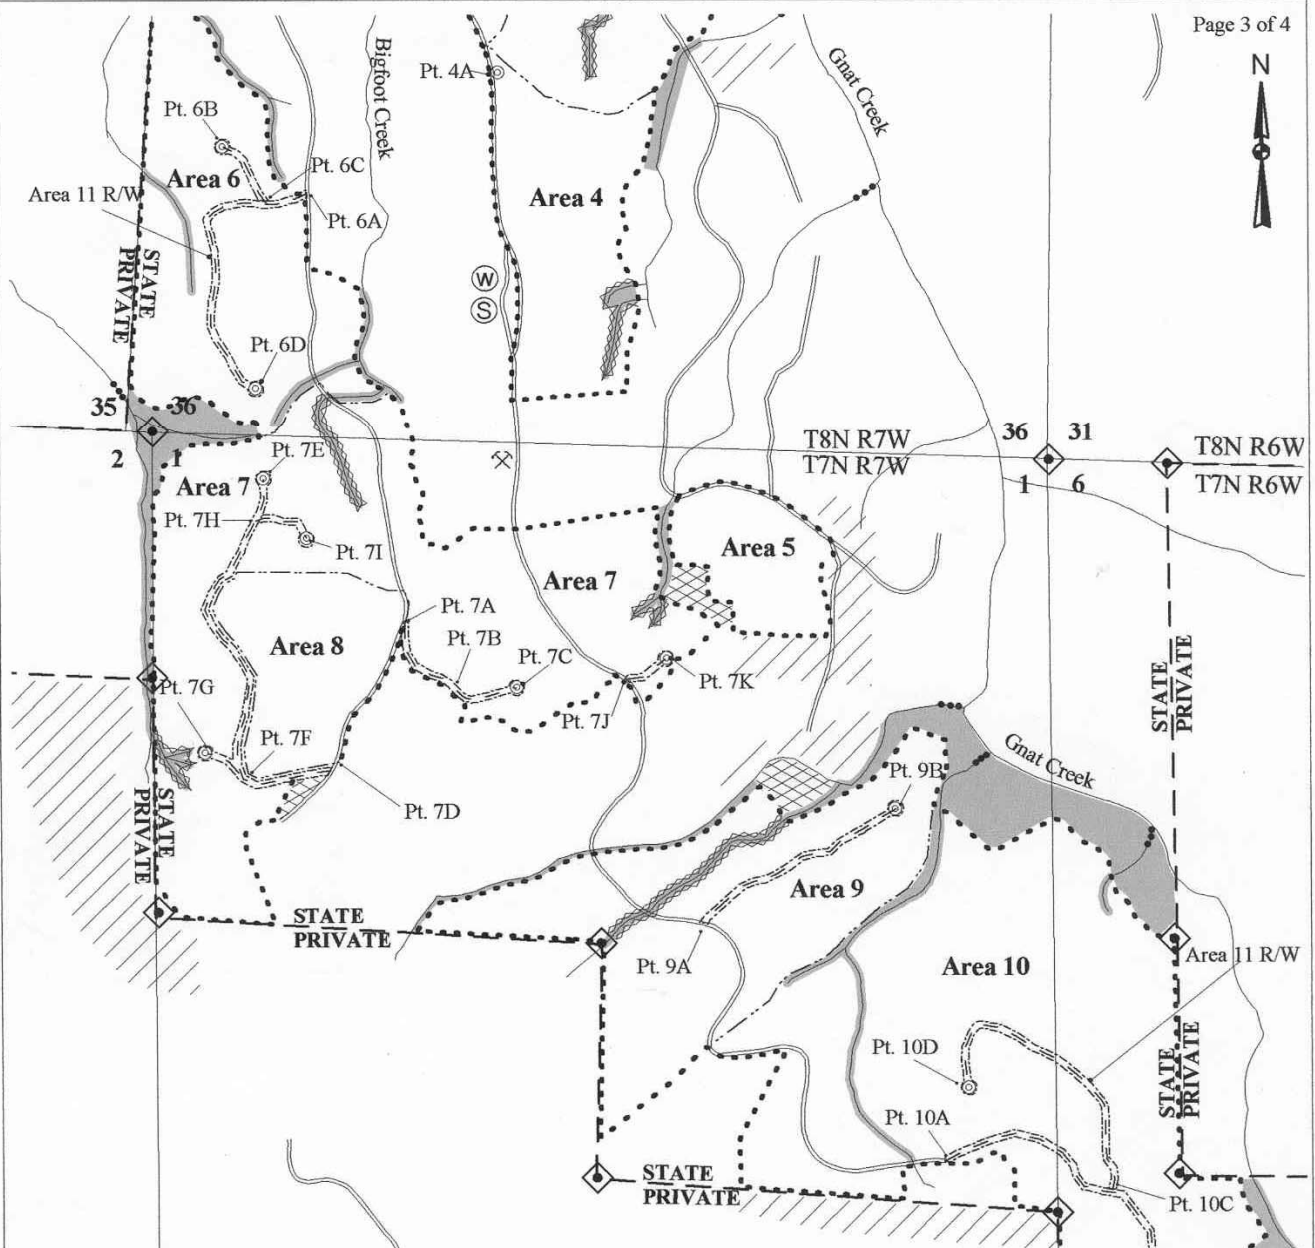


**LEGEND**

- Ownership Boundary
- - - - - TIMBER SALE BOUNDARY
- - - - - Right of Way Boundary
- - - - - Area Boundary
- ▬ Stream Buffer
- PT. X Point For Project Work
- ~ Type F Stream
- ~ Type N Stream
- ◆ Posted Buffer
- ◆ Known Land Survey Corner
- ⊗ Rock Quarry
- ⊙ Stockpile Site
- ⊙ Waste Area
- ▬ Surfaced Roads
- - - - - New Road Construction
- ⊙ Landings to Construct
- ▨ Reforestation Area
- ▨ Green Tree Retention Area

AREA	APPROXIMATE NET ACREAGE	
	MC ACRES	PC ACRES
AREA 1	56	
AREA 2		55
AREA 3		36
AREA 4	26	
AREA 5	13	
AREA 6		42
AREA 7	85	
AREA 8		22
AREA 9	52	
AREA 10		123
AREA 11 (RW)	8	
<b>TOTAL</b>	<b>240</b>	<b>278</b>
<b>TOTAL ALL AREAS = 518 ACRES</b>		

**EXHIBIT "A"**  
 OF TIMBER SALE CONTRACT NO. 341-05-64  
 BIGFOOT COMBINATION  
 PORTIONS OF SECTION 25, 26 & 36, T8N, R7W,  
 SECTION 1, T7N, R7W, AND SECTION 6, T7N,  
 R6W, W.M., CLATSOP COUNTY, OREGON.  
 APPROXIMATE SCALE 1" = 1000'  
 1000 0 1000 Feet



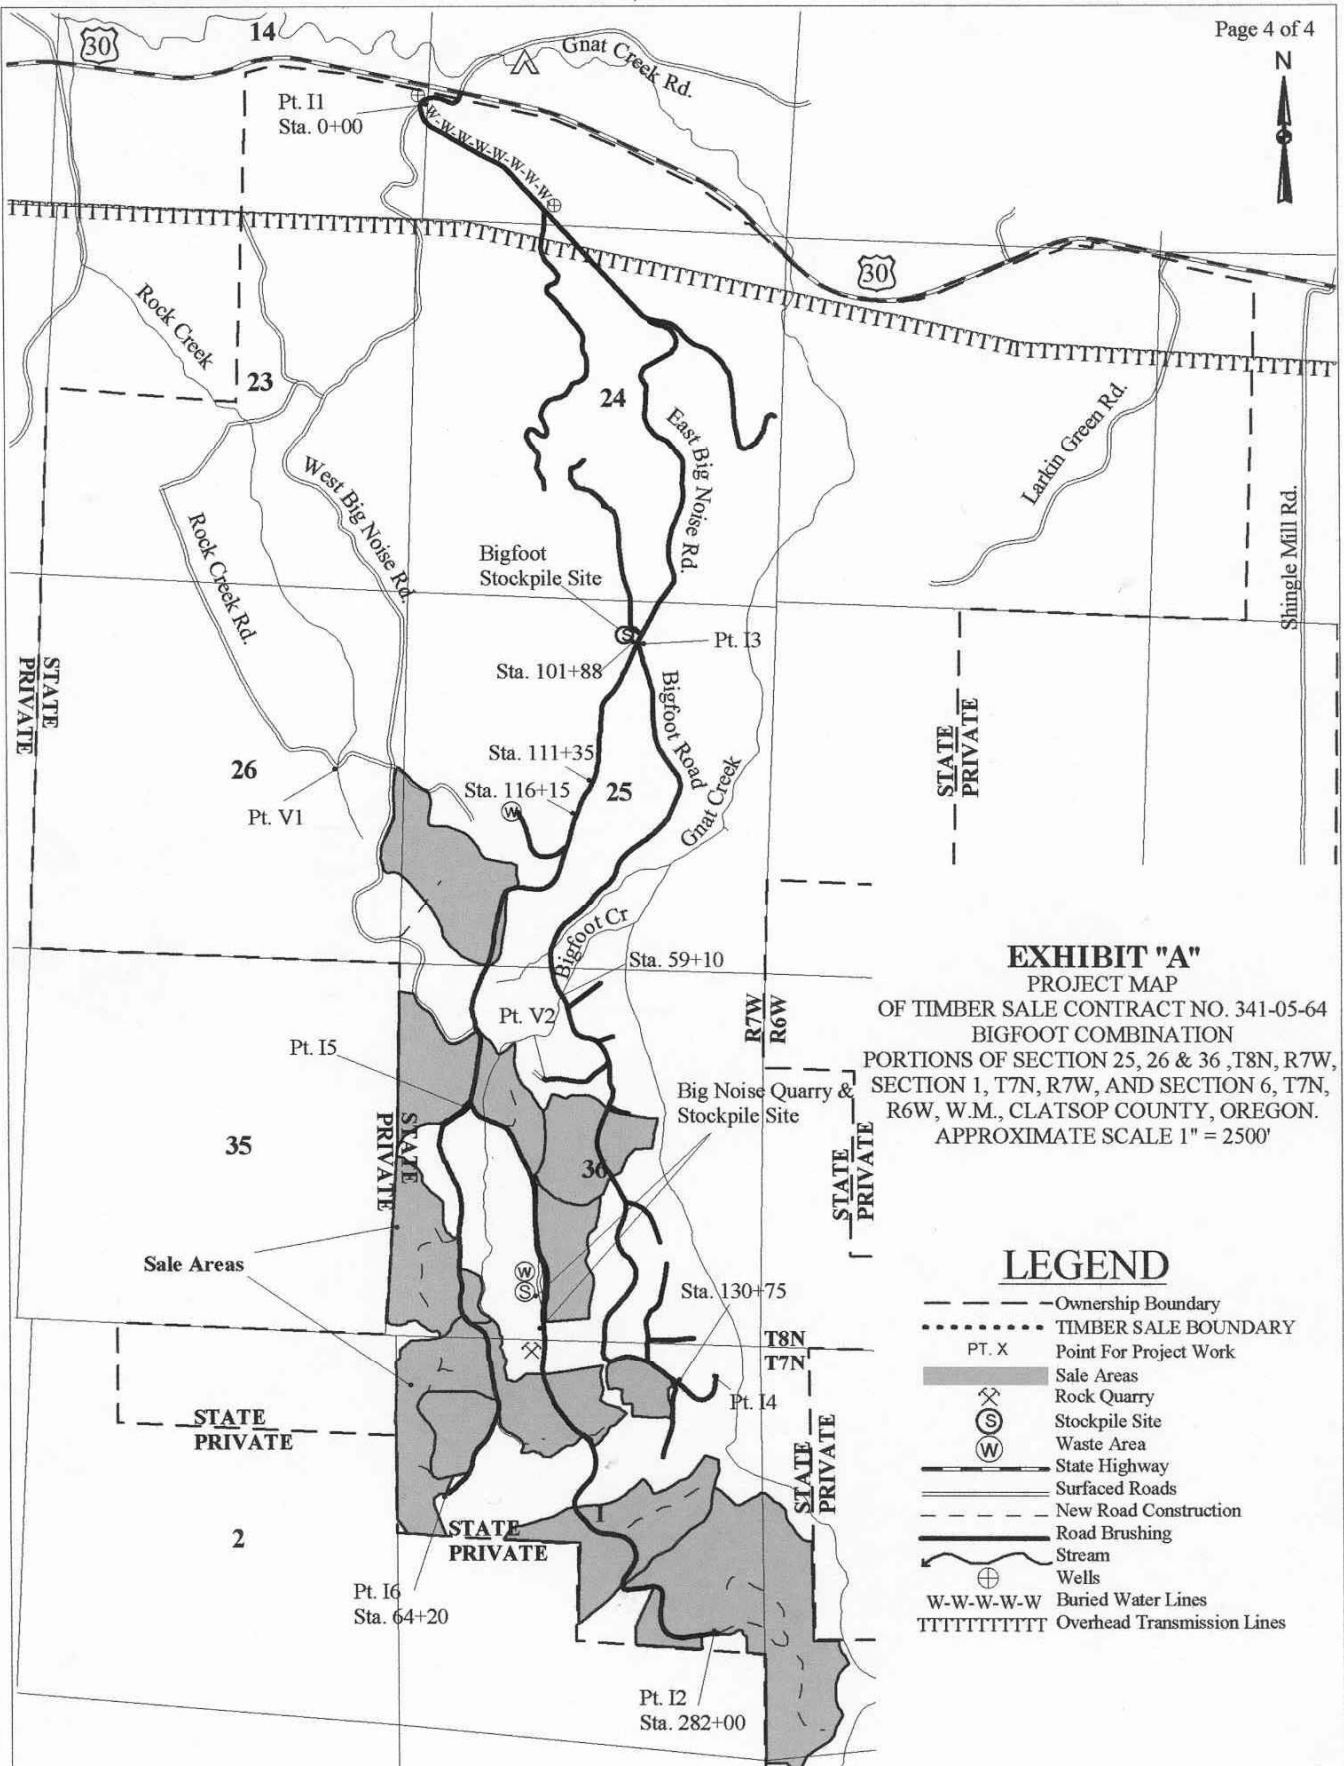

**EXHIBIT "A"**

PROJECT MAP  
 OF TIMBER SALE CONTRACT NO. 341-05-64  
 BIGFOOT COMBINATION  
 PORTIONS OF SECTION 25, 26 & 36, T8N, R7W,  
 SECTION 1, T7N, R7W, AND SECTION 6, T7N,  
 R6W, W.M., CLATSOP COUNTY, OREGON.  
 APPROXIMATE SCALE 1" = 2500'

**LEGEND**

- Ownership Boundary
- ..... TIMBER SALE BOUNDARY
- PT. X Point For Project Work
- █ Sale Areas
- ⊗ Rock Quarry
- ⊙ Stockpile Site
- ⊕ Waste Area
- == State Highway
- == Surfaced Roads
- New Road Construction
- Road Brushing
- ~ Stream
- ⊕ Wells
- W-W-W-W-W Buried Water Lines
- TTTTTTTTTTTT Overhead Transmission Lines