




EXHIBIT "A"
VICINITY MAP
OF TIMBER SALE CONTRACT NO. 341-06-30
GOOSE PIT COMBINATION
CLATSOP COUNTY, OREGON

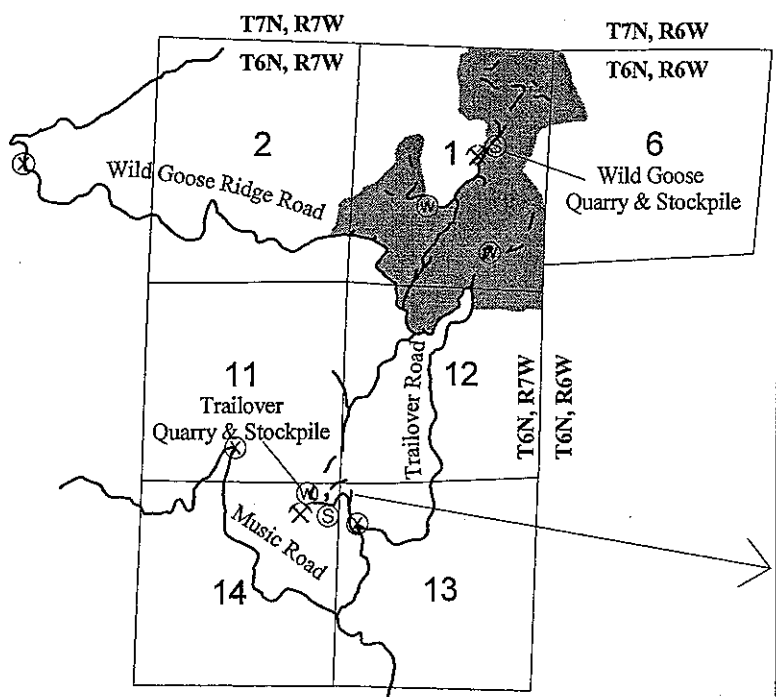

Project 2: Trailover Ridge Road

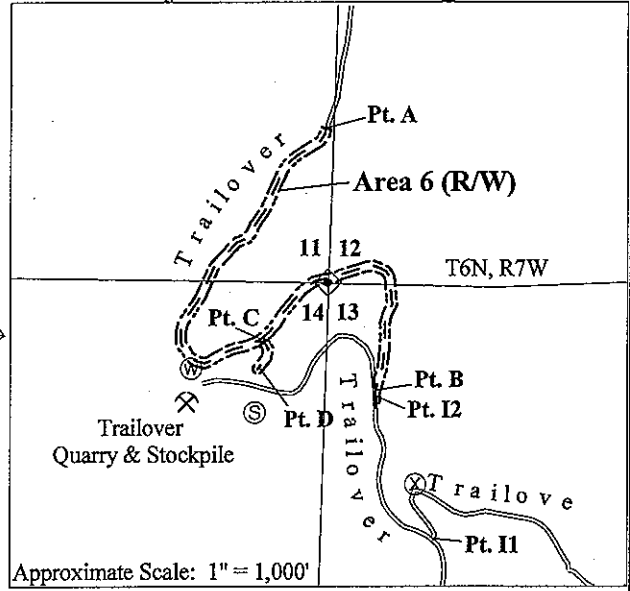

Approximate Scale: 1" = 1,000'

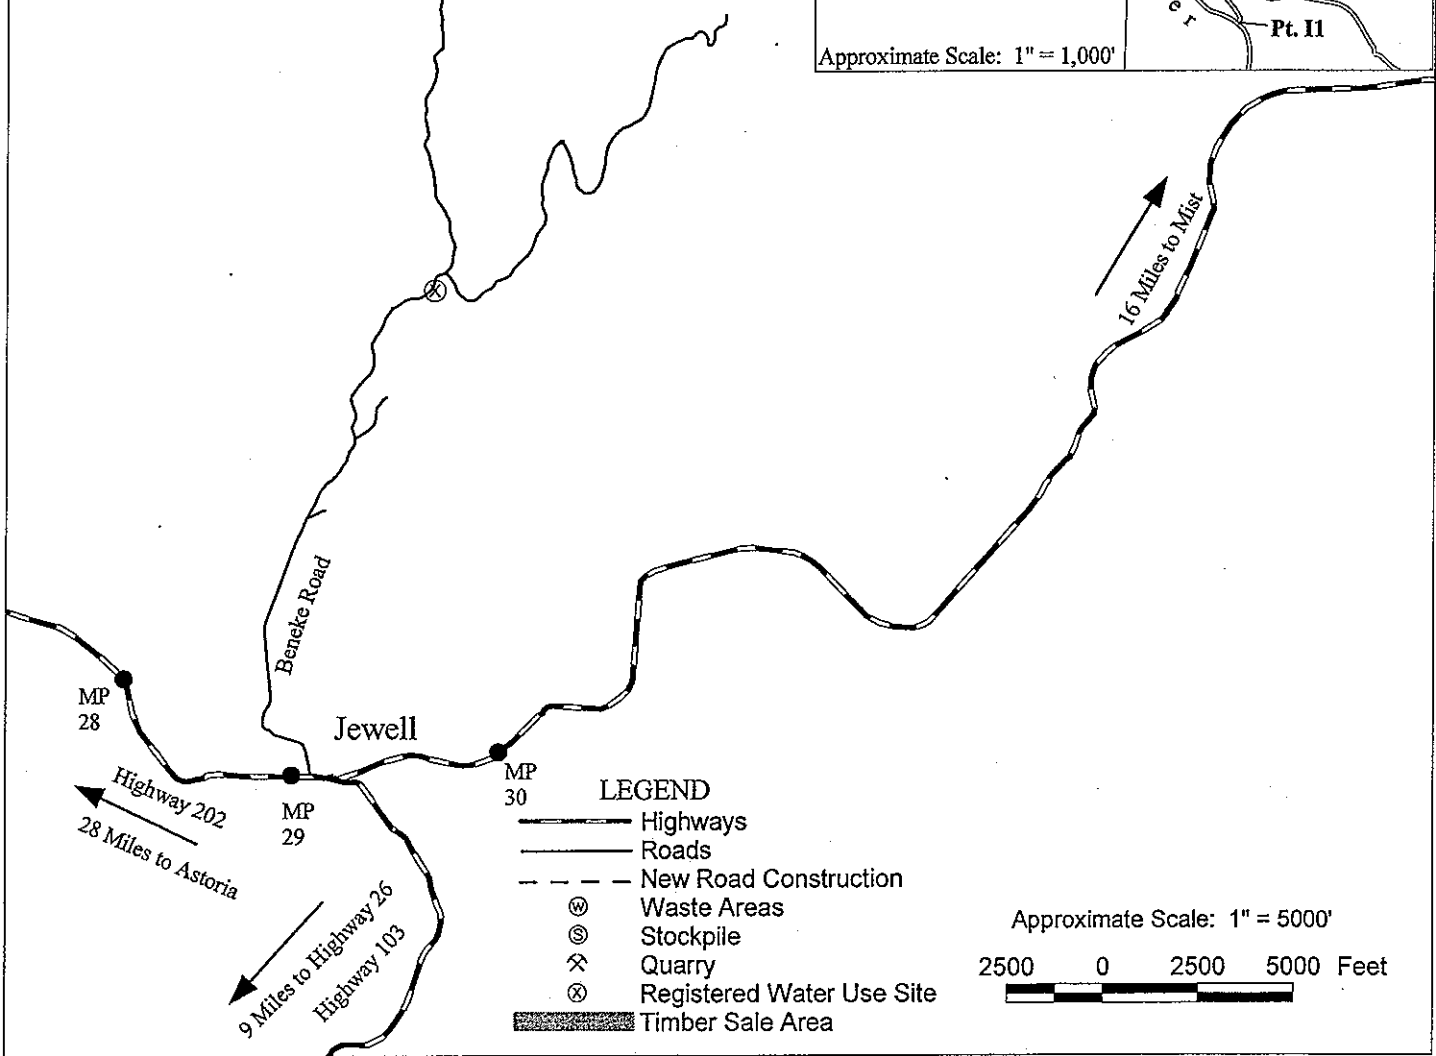

LEGEND

- Highways
- Roads
- - - New Road Construction
- ⊙ Waste Areas
- ⊙ Stockpile
- ⊗ Quarry
- ⊗ Registered Water Use Site
- ▨ Timber Sale Area

Approximate Scale: 1" = 5000'


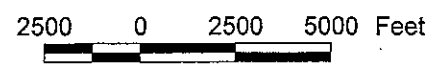


EXHIBIT "A"
OF TIMBER SALE CONTRACT NO. 341-06-30
GOOSE PIT COMBINATION
PORTIONS OF SECTIONS 1, 2, 11, 12, 13, & 14,
T6N, R7W AND SECTION 6, T6N, R6W, W.M.
CLATSOP COUNTY, OREGON

APPROXIMATE NET ACREAGE:

	MC	PC
Area 1 (MC) -	66 Acres	
Area 2 (PC) -		304 Acres
Area 3 (MC) -	82 Acres	
Area 4 (MC) -	36 Acres	
Area 5 (R/W) -	14 Acres	
Area 6 (R/W) -	4 Acres	
Total by Prescription =	184 Acres	304 Acres
Total Sale Acreage =	506 Acres	

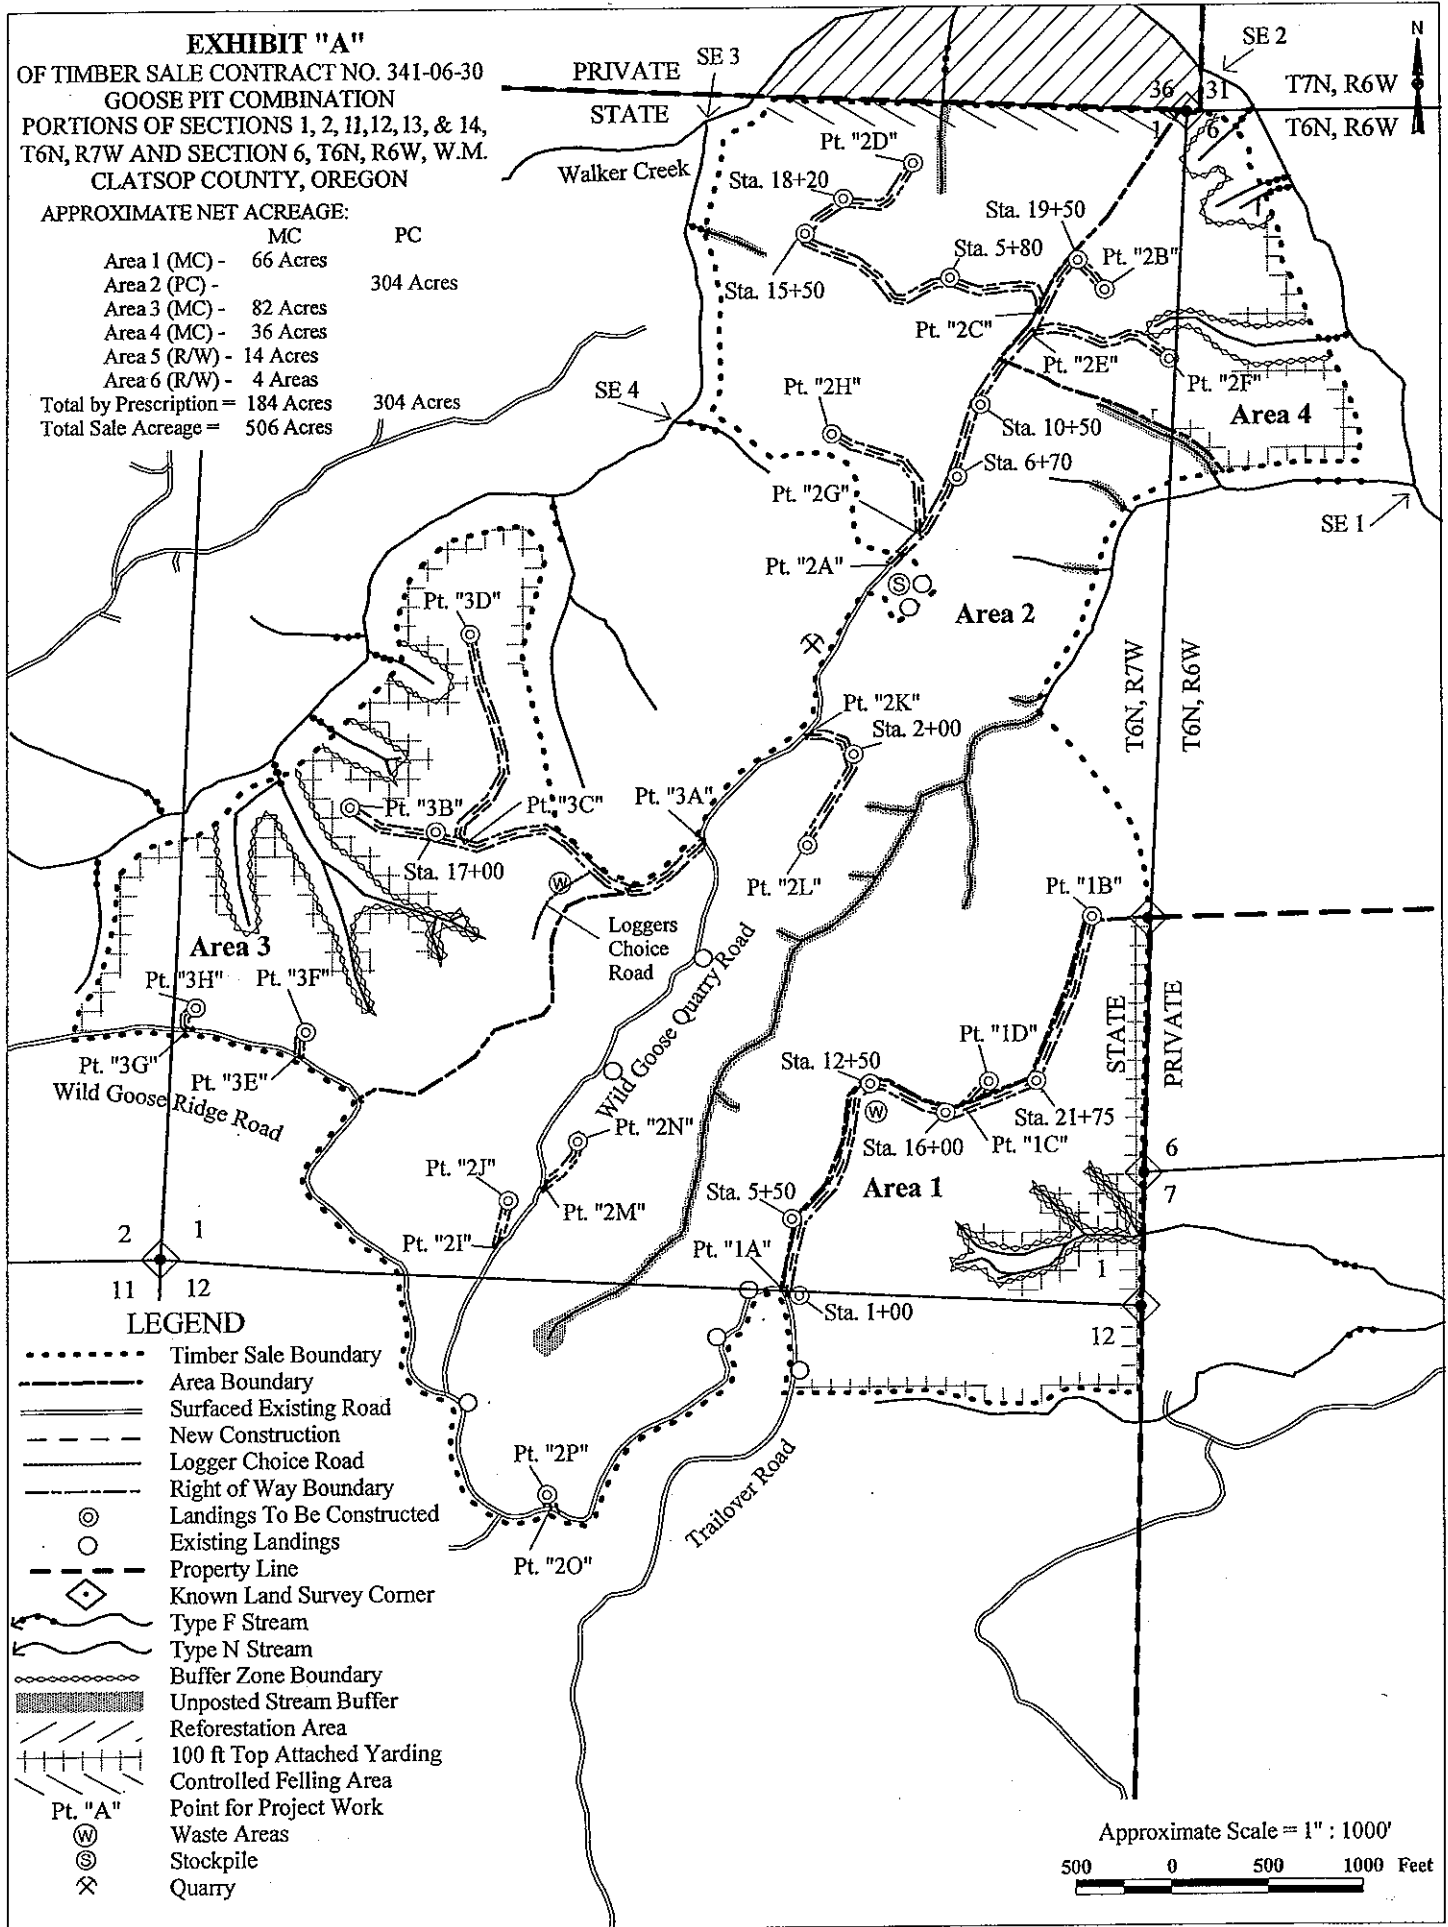

LEGEND

- Timber Sale Boundary
- Area Boundary
- ===== Surfaced Existing Road
- New Construction
- Logger Choice Road
- Right of Way Boundary
- ⊙ Landings To Be Constructed
- Existing Landings
- Property Line
- ◆ Known Land Survey Corner
- ~ Type F Stream
- ~ Type N Stream
- Buffer Zone Boundary
- Unposted Stream Buffer
- Reforestation Area
- 100 ft Top Attached Yarding
- Controlled Felling Area
- Pt. "A"
- ⊙ Waste Areas
- ⊙ Stockpile
- ⊗ Quarry

