


Approximate Net Acreage:

	PC Acres	MC Acres
Area 1 (PC) -	261	0
Area 2 (MC) -	0	89
Area 3 (MC) -	0	62
Area 4 (PC) -	43	0
Area 5 (PC) -	141	0
Area 6 (MC) -	0	103
Area 7 (R/W) -	0	24
Total by prescription	445	278
Total Sale Acreage		723

**Exhibit "A"**  
**Vicinity Map**

OF TIMBER SALE CONTRACT NO. 341-07-43  
LOOSE GOOSE  
PORTIONS OF SECTIONS 2, 3, 4, 10, and 11, T6N, R7W, W.M.,  
CLATSOP COUNTY, OREGON

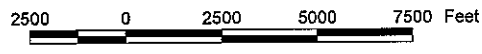


Approximate Scale=1":5,000'

- Existing Surfaced Road
- Existing Paved Road
- New Road Construction
- Seasonally Restricted Road
- Sale Area
- Registered Water Use Site
- Quarry
- Stockpile
- Borrow Site
- Waste Area
- Ownership

Page 2 of 4


Area	PC Acres	MC Acres
Area 1 (PC) -	261	0
Area 2 (MC) -	0	89
Area 3 (MC) -	0	62
Area 4 (PC) -	43	0
Area 5 (PC) -	141	0
Area 6 (MC) -	0	103
Area 7 (R/W) -	0	24
<b>Total by prescription</b>	<b>445</b>	<b>278</b>
<b>Total Sale Acreage</b>	<b>723</b>	

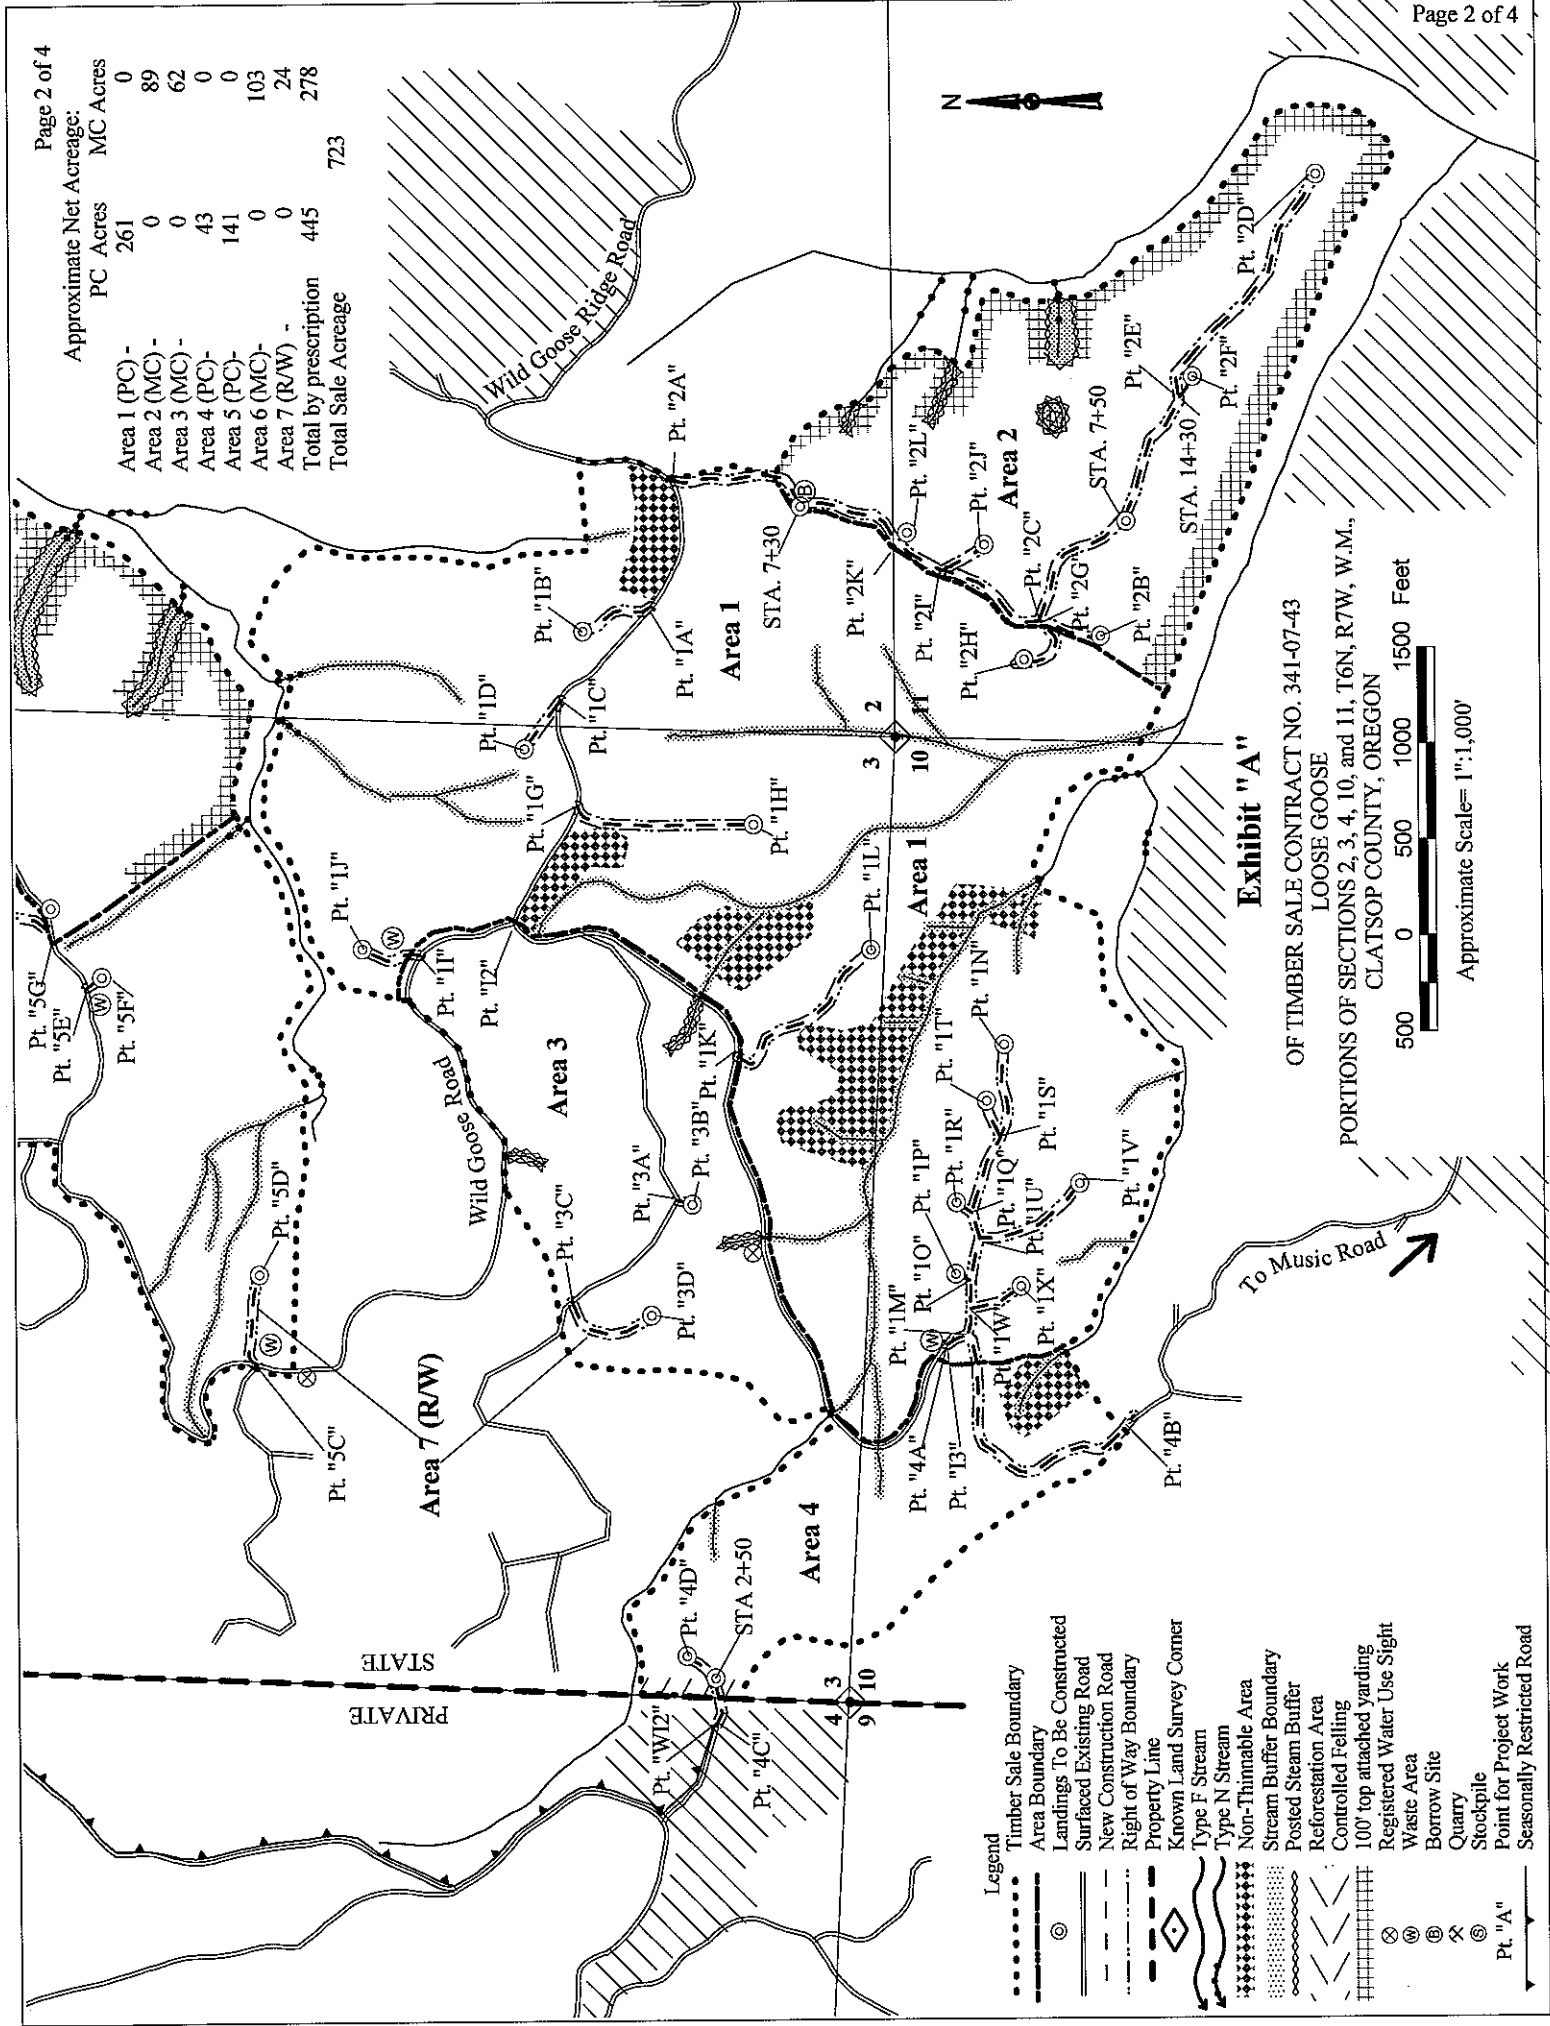

- Legend**
- Timber Sale Boundary
  - Area Boundary
  - Landings To Be Constructed
  - Surfaced Existing Road
  - New Construction Road
  - Right of Way Boundary
  - Property Line
  - Known Land Survey Corner
  - Type F Stream
  - Type N Stream
  - Non-Thinnable Area
  - Stream Buffer Boundary
  - Posted Steam Buffer
  - Reforestation Area
  - Controlled Felling
  - 100' top attached yarding
  - Registered Water Use Sight
  - Waste Area
  - Borrow Site
  - Quarry
  - Stockpile
  - Point for Project Work
  - Seasonally Restricted Road


**Exhibit "A"**

OF TIMBER SALE CONTRACT NO. 341-07-43  
 LOOSE GOOSE  
 PORTIONS OF SECTIONS 2, 3, 4, 10, and 11, T6N, R7W, W.M.,  
 CLATSOP COUNTY, OREGON

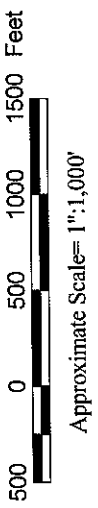

### Exhibit "A"


OF TIMBER SALE CONTRACT NO. 341-07-43  
 LOOSE GOOSE  
 PORTIONS OF SECTIONS 2, 3, 4, 10, and 11, T6N, R7W, W.M.,  
 CLATSOP COUNTY, OREGON

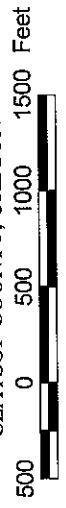

Approximate Scale= 1"=1,000'

- |   |  |
|---|--|
| <ul style="list-style-type: none"> <li>--- Timber Sale Boundary</li> <li>--- Area Boundary</li> <li>○ Landings To Be Constructed</li> <li>○ Existing Landing</li> <li>--- Existing Surfaced Road</li> <li>--- Existing Dirt Road</li> <li>--- New Construction Road</li> <li>--- Right of Way Boundary</li> <li>--- Property Line</li> <li>◇ Known Land Survey Corner</li> <li>◇ Registered Water Use Site</li> <li>⊗ Waste Area</li> <li>⊗ Borrow Site</li> <li>▲ Waterfall</li> </ul> | <ul style="list-style-type: none"> <li>--- Stream Buffer Boundary</li> <li>--- Posted Stream Buffer</li> <li>--- Reforestation Area</li> <li>--- Controlled Felling</li> <li>--- 100' top attached yarding</li> <li>--- Non-thinnable Area</li> <li>--- Type F Stream</li> <li>--- Type N Stream</li> <li>⊗ Quarry</li> <li>⊗ Stockpile</li> <li>⊗ Point for Project Work</li> <li>--- Seasonally Restricted Road</li> <li>--- PRIVATE</li> <li>--- STATE</li> <li>--- Pt. "A"</li> <li>--- Pt. "B"</li> <li>--- Pt. "C"</li> <li>--- Pt. 
|---|--|


	PC Acres	MC Acres
Area 1 (PC) -	261	0
Area 2 (MC) -	0	89
Area 3 (MC) -	0	62
Area 4 (PC) -	43	0
Area 5 (PC) -	141	0
Area 6 (MC) -	0	103
Area 7 (R/W) -	0	24
Total by prescription	445	278
<b>Total Sale Acreage</b>		<b>723</b>

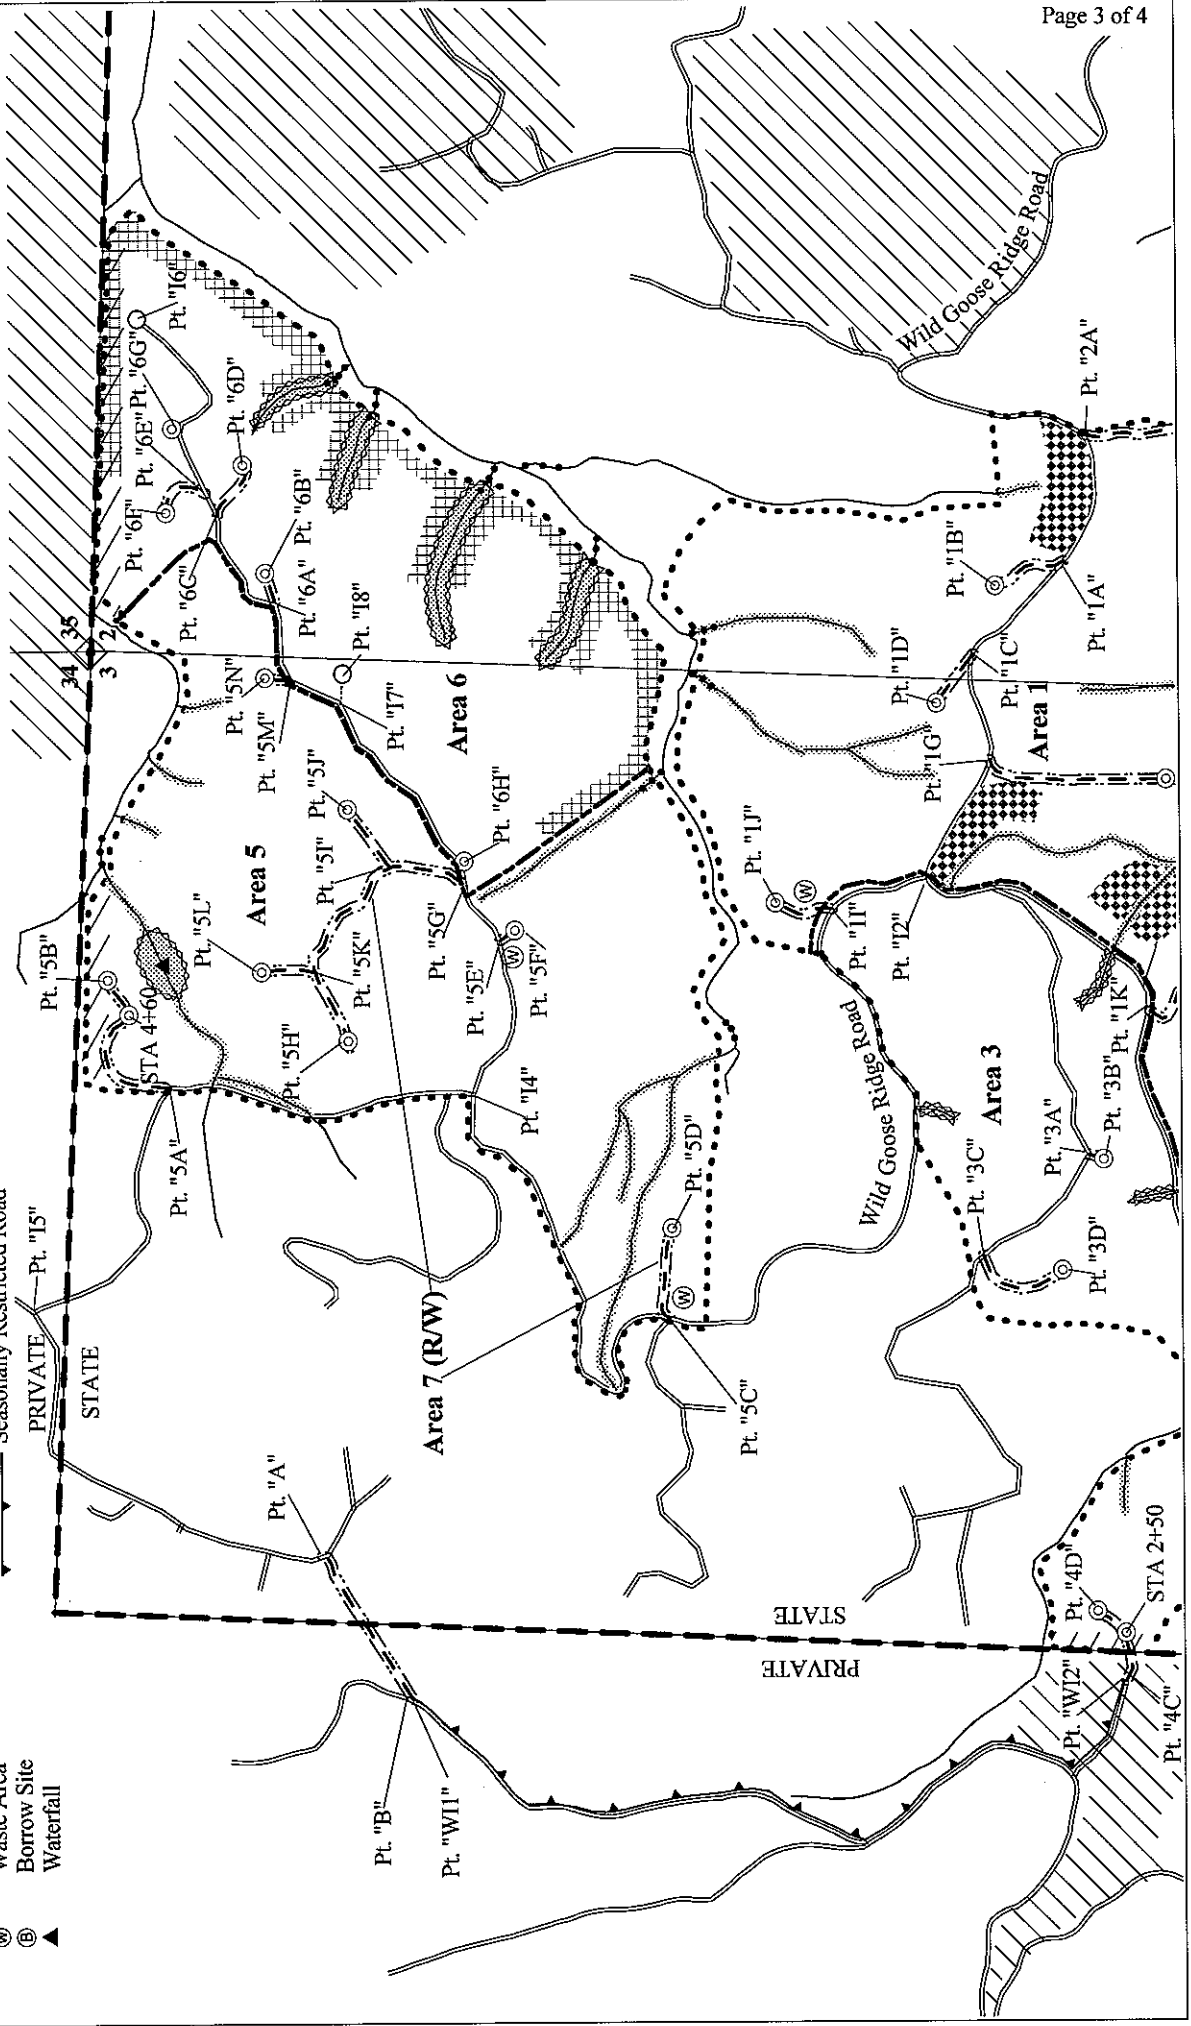

STA 4+60  
 STA 2+50


# EXHIBIT "A" PROJECT MAP

OF TIMBER SALE CONTRACT NO. 341-07-43  
LOOSE GOOSE  
PORTIONS OF SECTIONS 2, 3, 4, 10, and 11, T6N, R7W, W.M.,  
CLATSOP COUNTY, OREGON

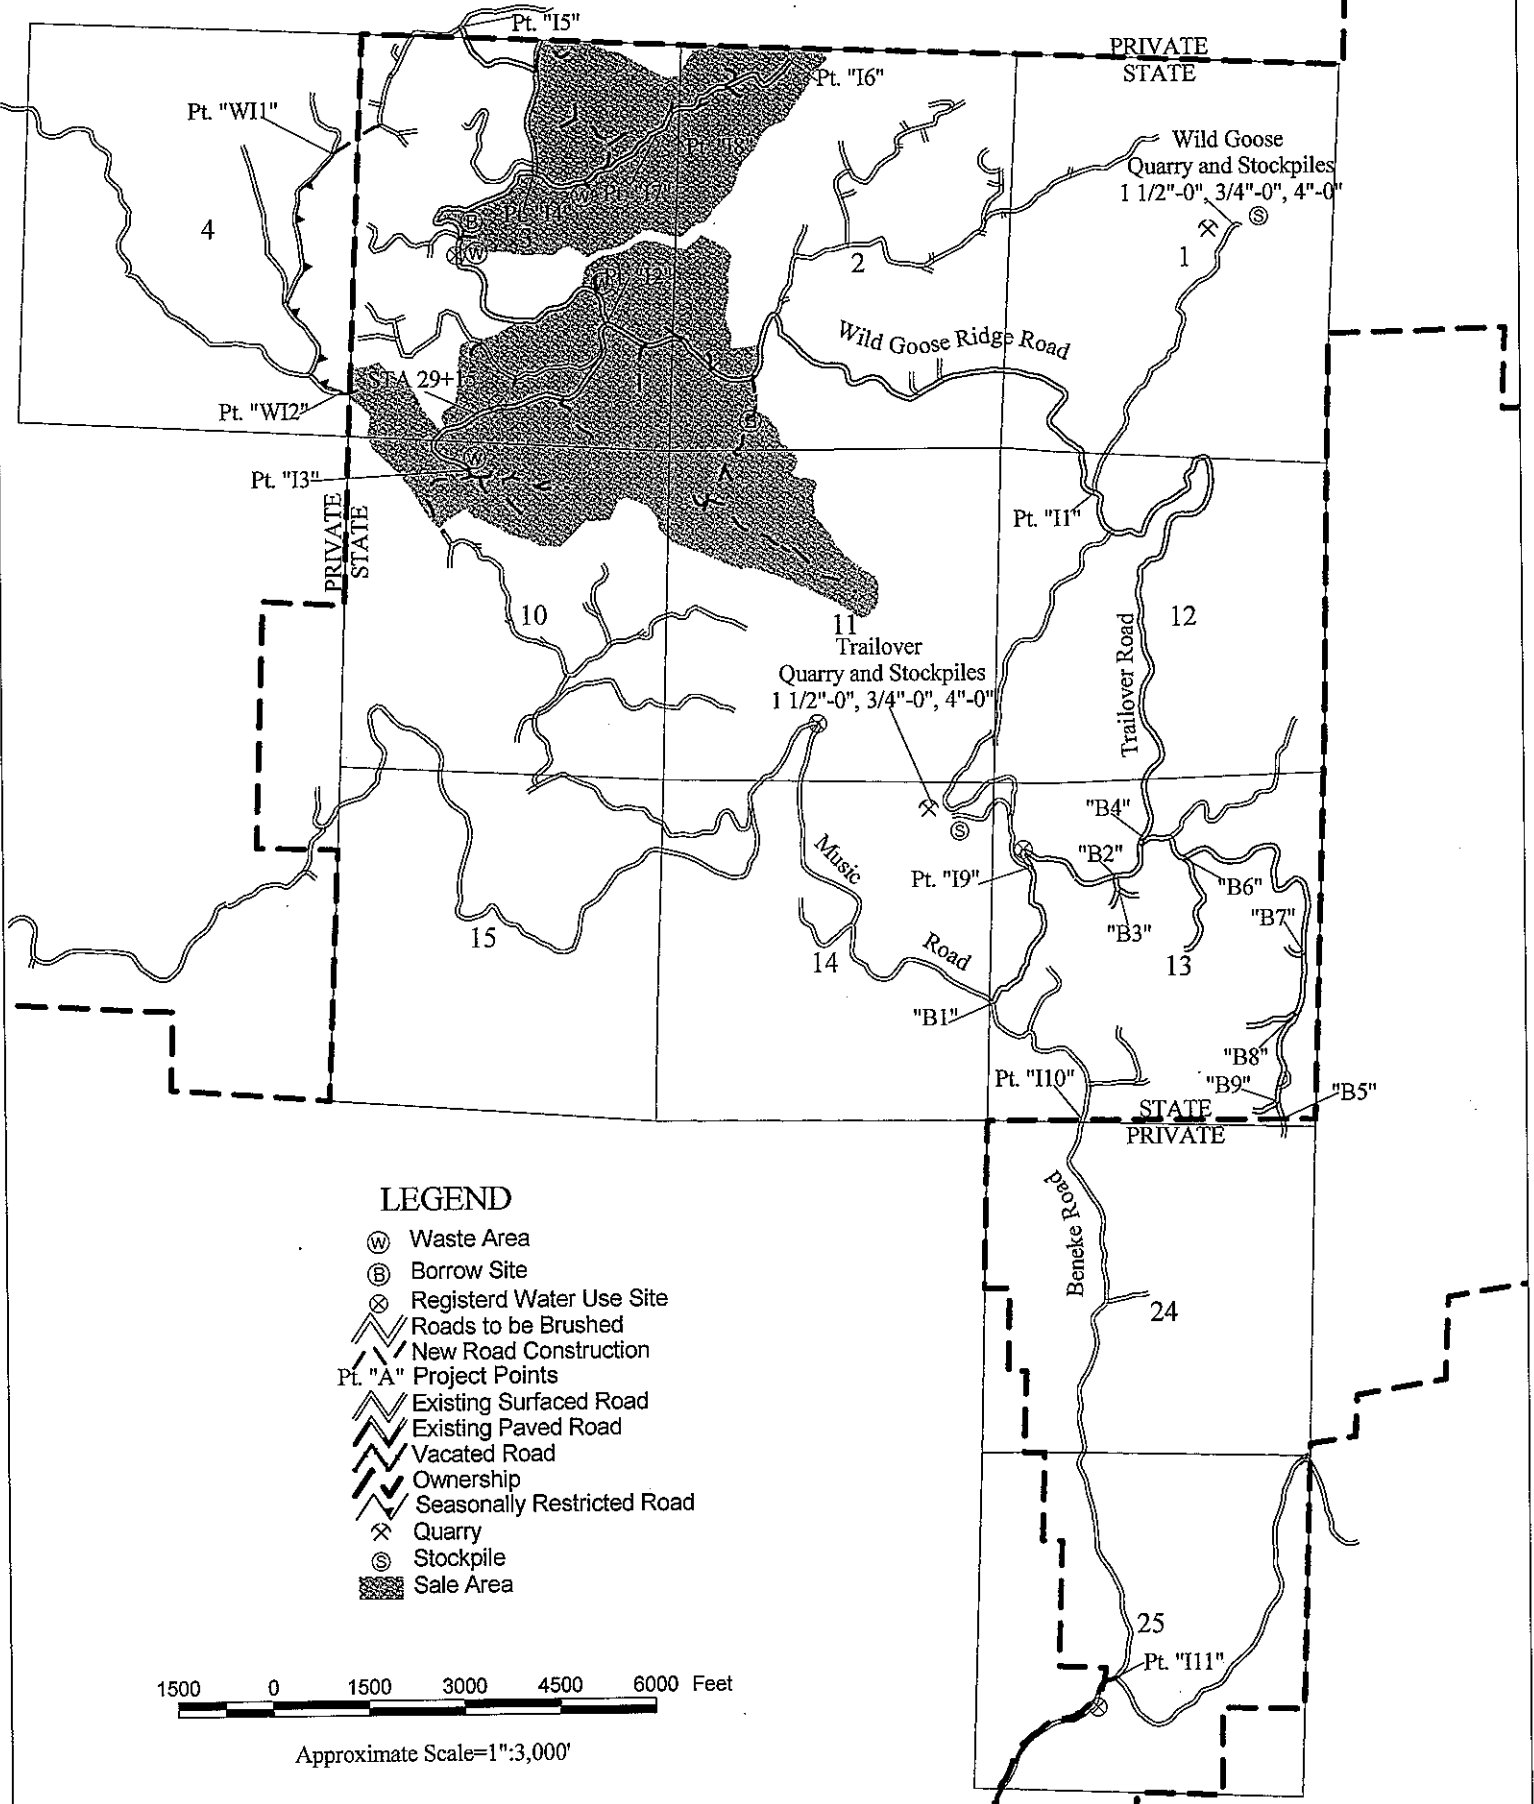

### LEGEND

- ⊙ Waste Area
- ⊕ Borrow Site
- ⊗ Registered Water Use Site
- ▬ Roads to be Brushed
- ▬ New Road Construction
- Pt. "A" Project Points
- ▬ Existing Surfaced Road
- ▬ Existing Paved Road
- ▬ Vacated Road
- ▬ Ownership
- ▬ Seasonally Restricted Road
- ⊗ Quarry
- ⊙ Stockpile
- ▨ Sale Area

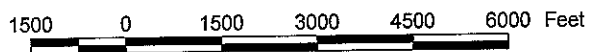

Approximate Scale=1":3,000'