
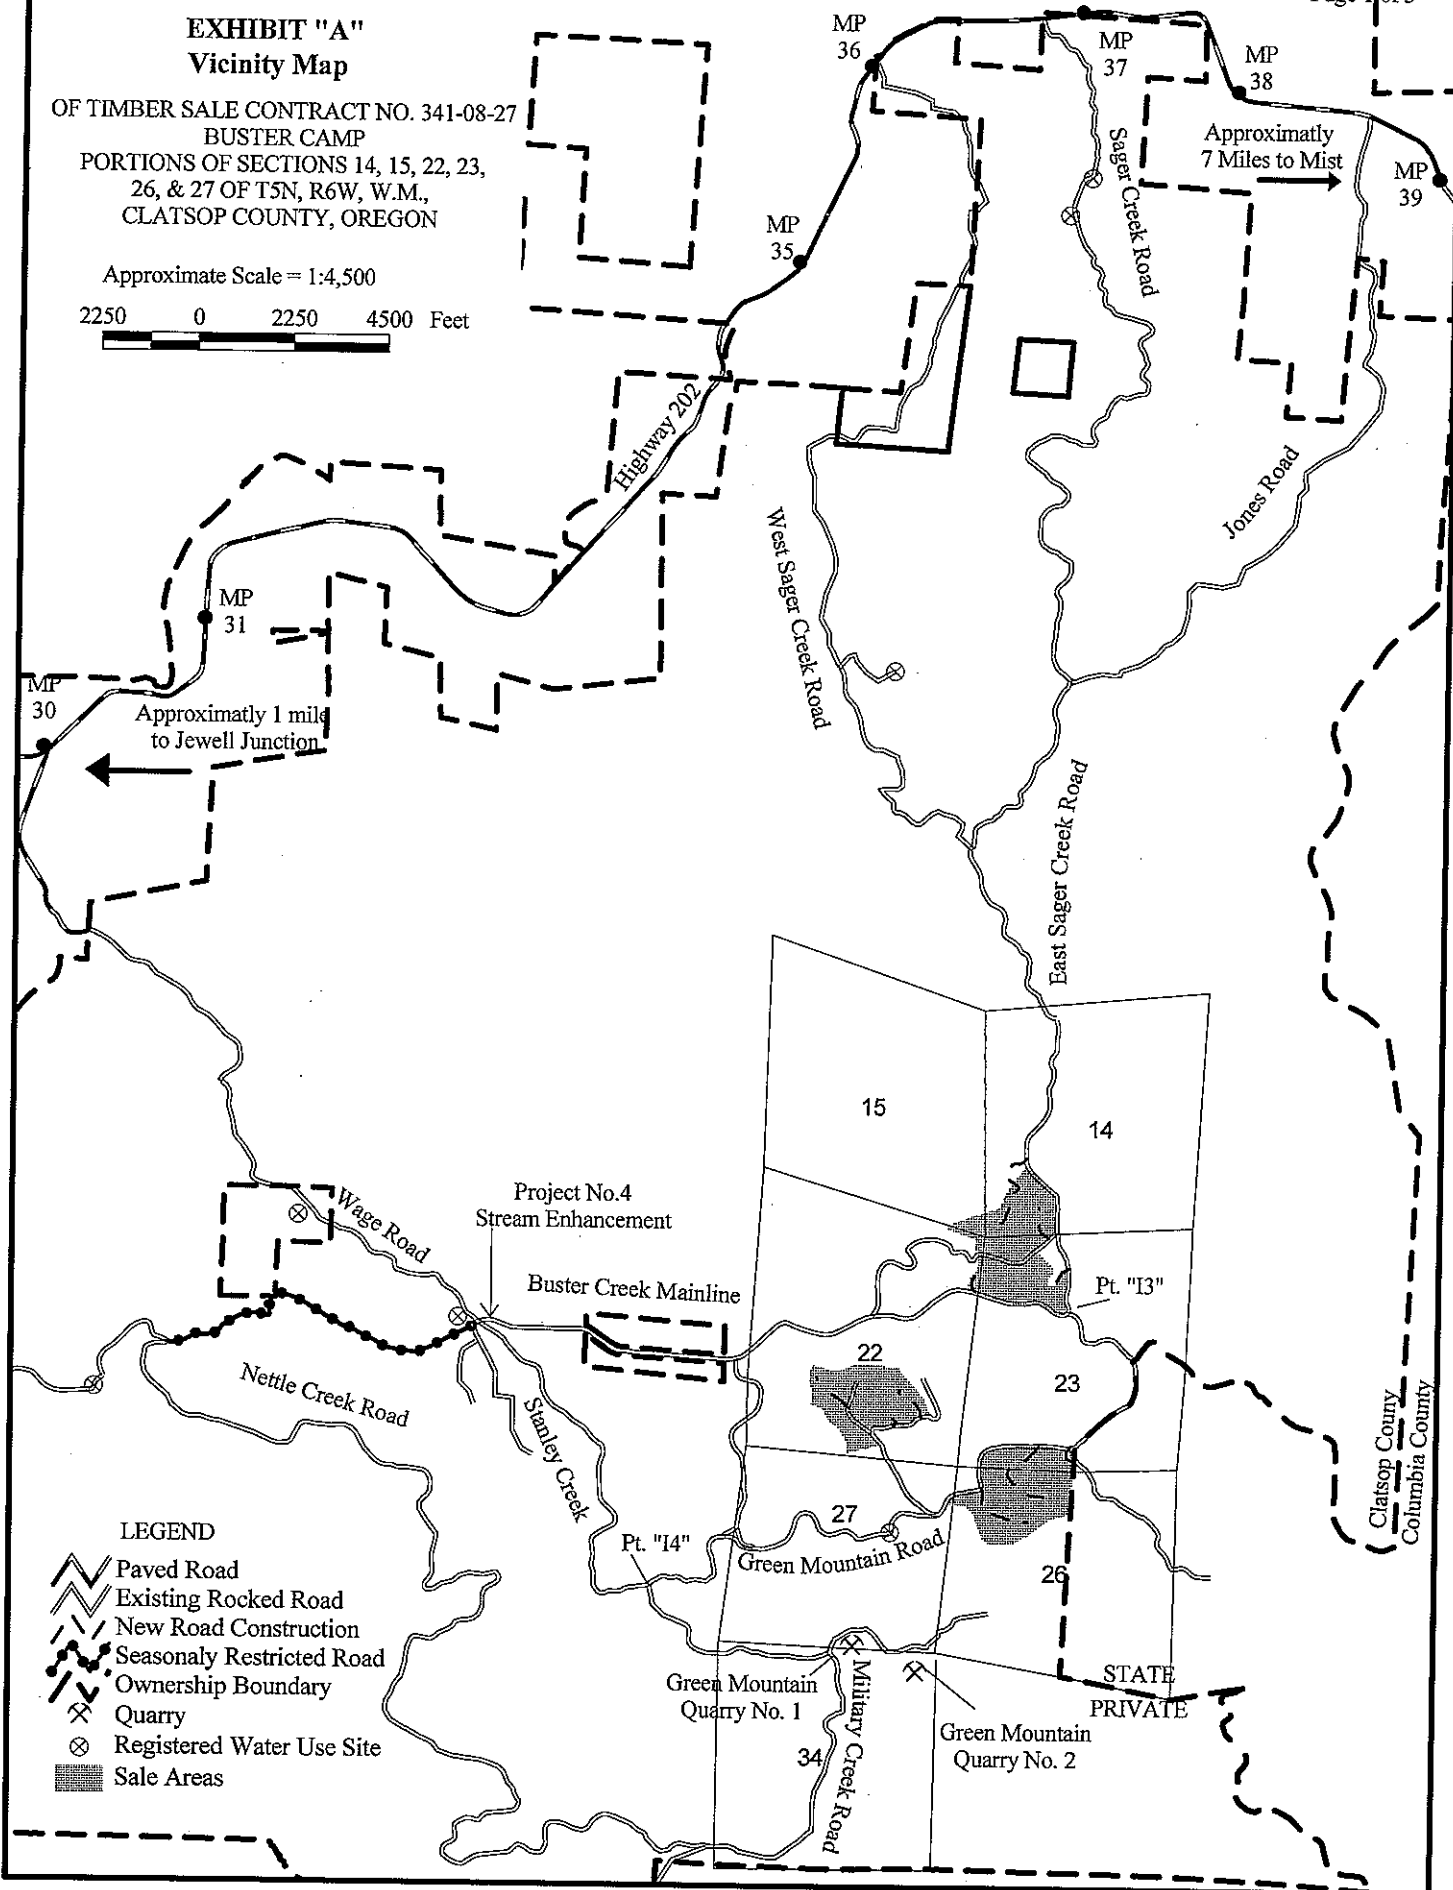


### EXHIBIT "A" Vicinity Map

OF TIMBER SALE CONTRACT NO. 341-08-27  
BUSTER CAMP  
PORTIONS OF SECTIONS 14, 15, 22, 23,  
26, & 27 OF T5N, R6W, W.M.,  
CLATSOP COUNTY, OREGON

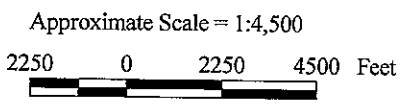

Clatsop County  
Columbia County

#### LEGEND

- Paved Road
- Existing Rocked Road
- New Road Construction
- Seasonally Restricted Road
- Ownership Boundary
- Quarry
- Registered Water Use Site
- Sale Areas

STATE  
PRIVATE



**EXHIBIT "A"**

OF TIMBER SALE CONTRACT NO. 341-08-27  
 BUSTER CAMP  
 PORTIONS OF SECTIONS 14, 15, 22, 23,  
 26, & 27 OF T5N, R6W, W.M.,  
 CLATSOP COUNTY, OREGON

Approximate Net Acreage

	PC Acres	MC Acres
Area 1 (PC) -	101 Acres	
Area 2 (PC) -	95 Acres	
Area 3 (MC) -		34 Acres
Area 4 (PC) -	41 Acres	
Area 5 (R/W) -		10 Acres
Total by Prescription -	237 Acres	44 Acres
Total Acreage:	281 Acres	

Approximate Scale = 1":1,000'

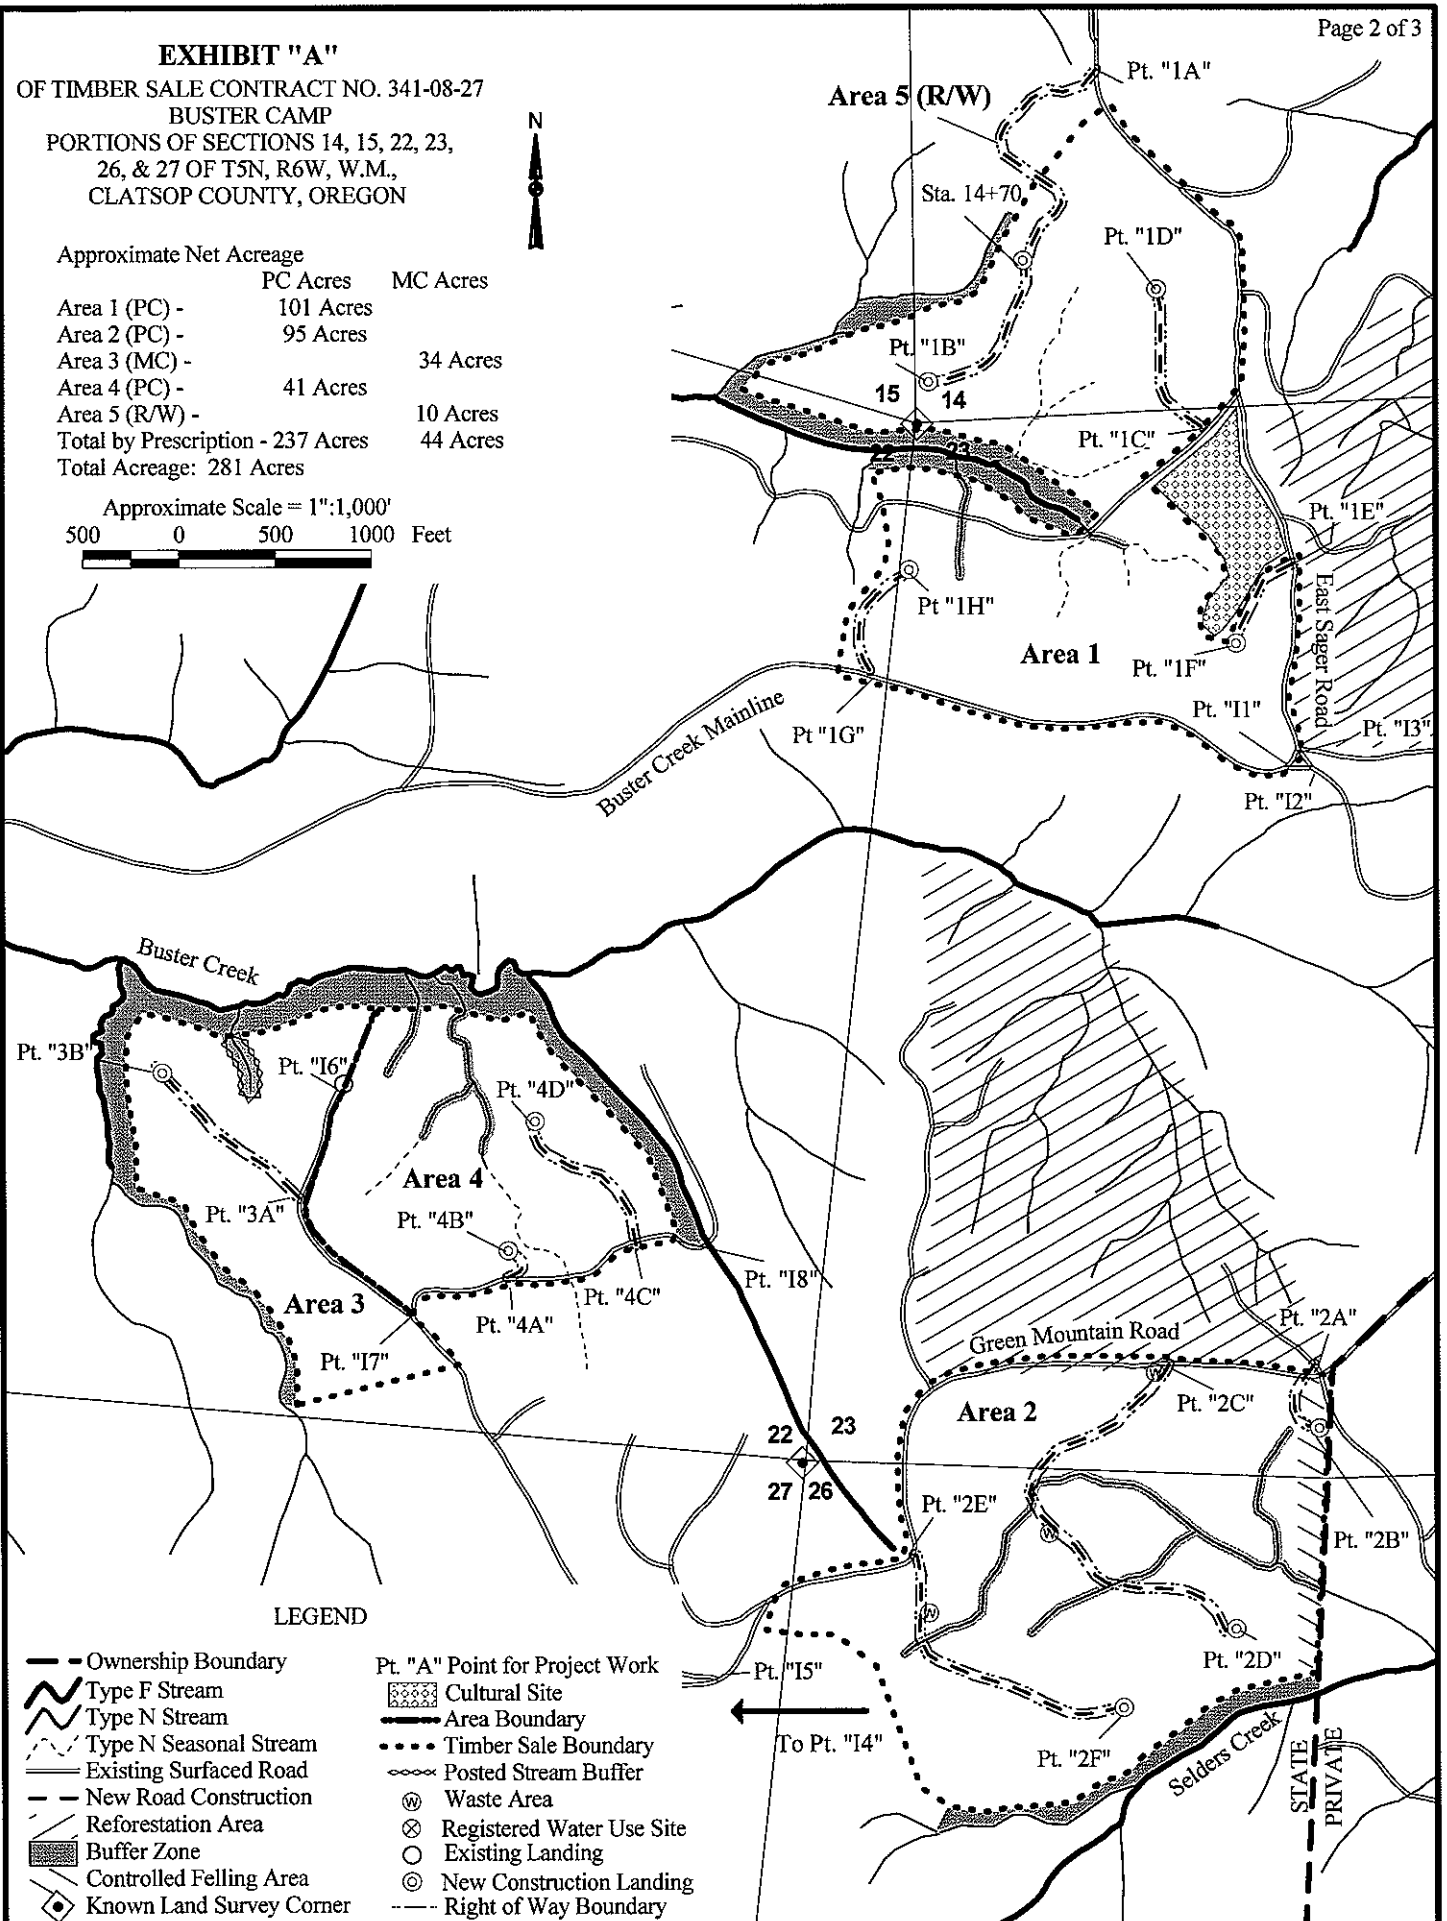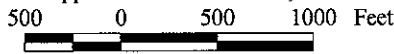

**LEGEND**




 

- Ownership Boundary
- ~ Type F Stream
- ~ Type N Stream
- ~ Type N Seasonal Stream
- Existing Surfaced Road
- - - New Road Construction
- ▨ Reforestation Area
- ▨ Buffer Zone
- ▨ Controlled Felling Area
- ◆ Known Land Survey Corner
- Pt. "A" Point for Project Work
- ▨ Cultural Site
- Area Boundary
- ⋯ Timber Sale Boundary
- ⋯ Posted Stream Buffer
- ⊙ Waste Area
- ⊗ Registered Water Use Site
- Existing Landing
- ⊙ New Construction Landing
- Right of Way Boundary

**EXHIBIT "A"**

**Project No. 4 Stream Enhancement**  
OF TIMBER SALE CONTRACT NO. 341-08-27  
BUSTER CAMP  
PORTIONS OF SECTIONS 20 and 21  
OF T5N, R6W, W.M.,  
CLATSOP COUNTY, OREGON



**Legend**

-  Type F Stream
-  Type N Stream
-  Stream Enhancement Tree Location
-  Existing Surfaced Road
-  Stream Enhancement Location

