

Approximate Scale = 1":5,000'

0 2,500 5,000
Feet

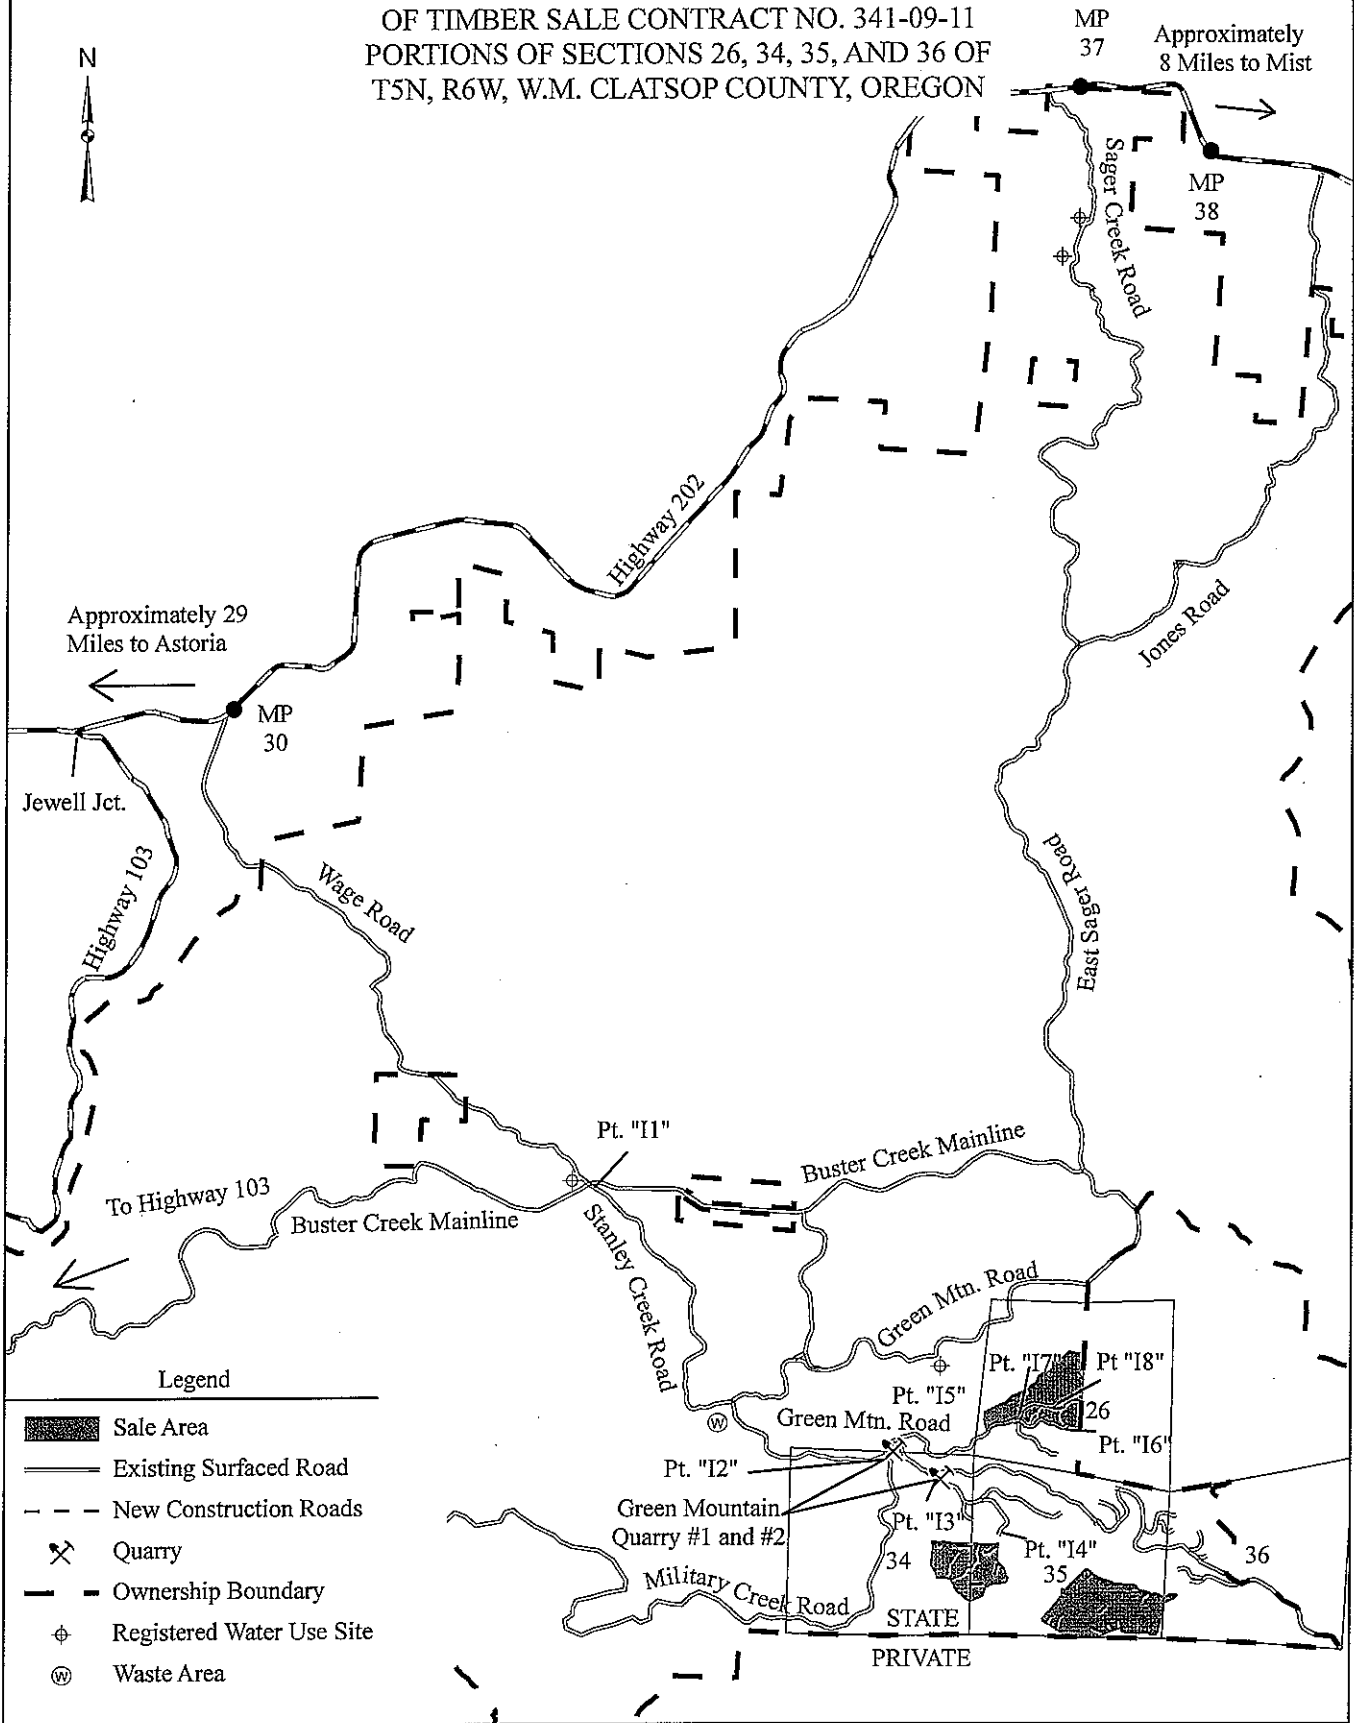


EXHIBIT "A"

Vicinity Map

GREEN LANTERN

OF TIMBER SALE CONTRACT NO. 341-09-11
PORTIONS OF SECTIONS 26, 34, 35, AND 36 OF
T5N, R6W, W.M. CLATSOP COUNTY, OREGON



Legend

- Sale Area
- Existing Surfaced Road
- New Construction Roads
- Quarry
- Ownership Boundary
- Registered Water Use Site
- Waste Area


STATE
PRIVATE

Exhibit "A"

OF TIMBER SALE CONTRACT NO. 341-09-11
 GREEN LANTERN
 PORTIONS OF SECTIONS 26, 34, 35, AND 36
 T5N, R6W, W.M. CLATSOP COUNTY, OR


Legend

- Ownership Boundary
- Controlled Felling Area
- Stockpile
- Quarry
- Timber Sale Boundary
- Existing Landing
- New Construction Landings
- Existing Roads
- New Road Construction
- Logger's Choice Road
- Right-Of-Way Boundary
- Fish Stream
- Nonfish Stream
- Buffer
- Posted Stream Buffer
- 100' Top Attached
- Ownership Boundary
- Pt "A" Project Points**

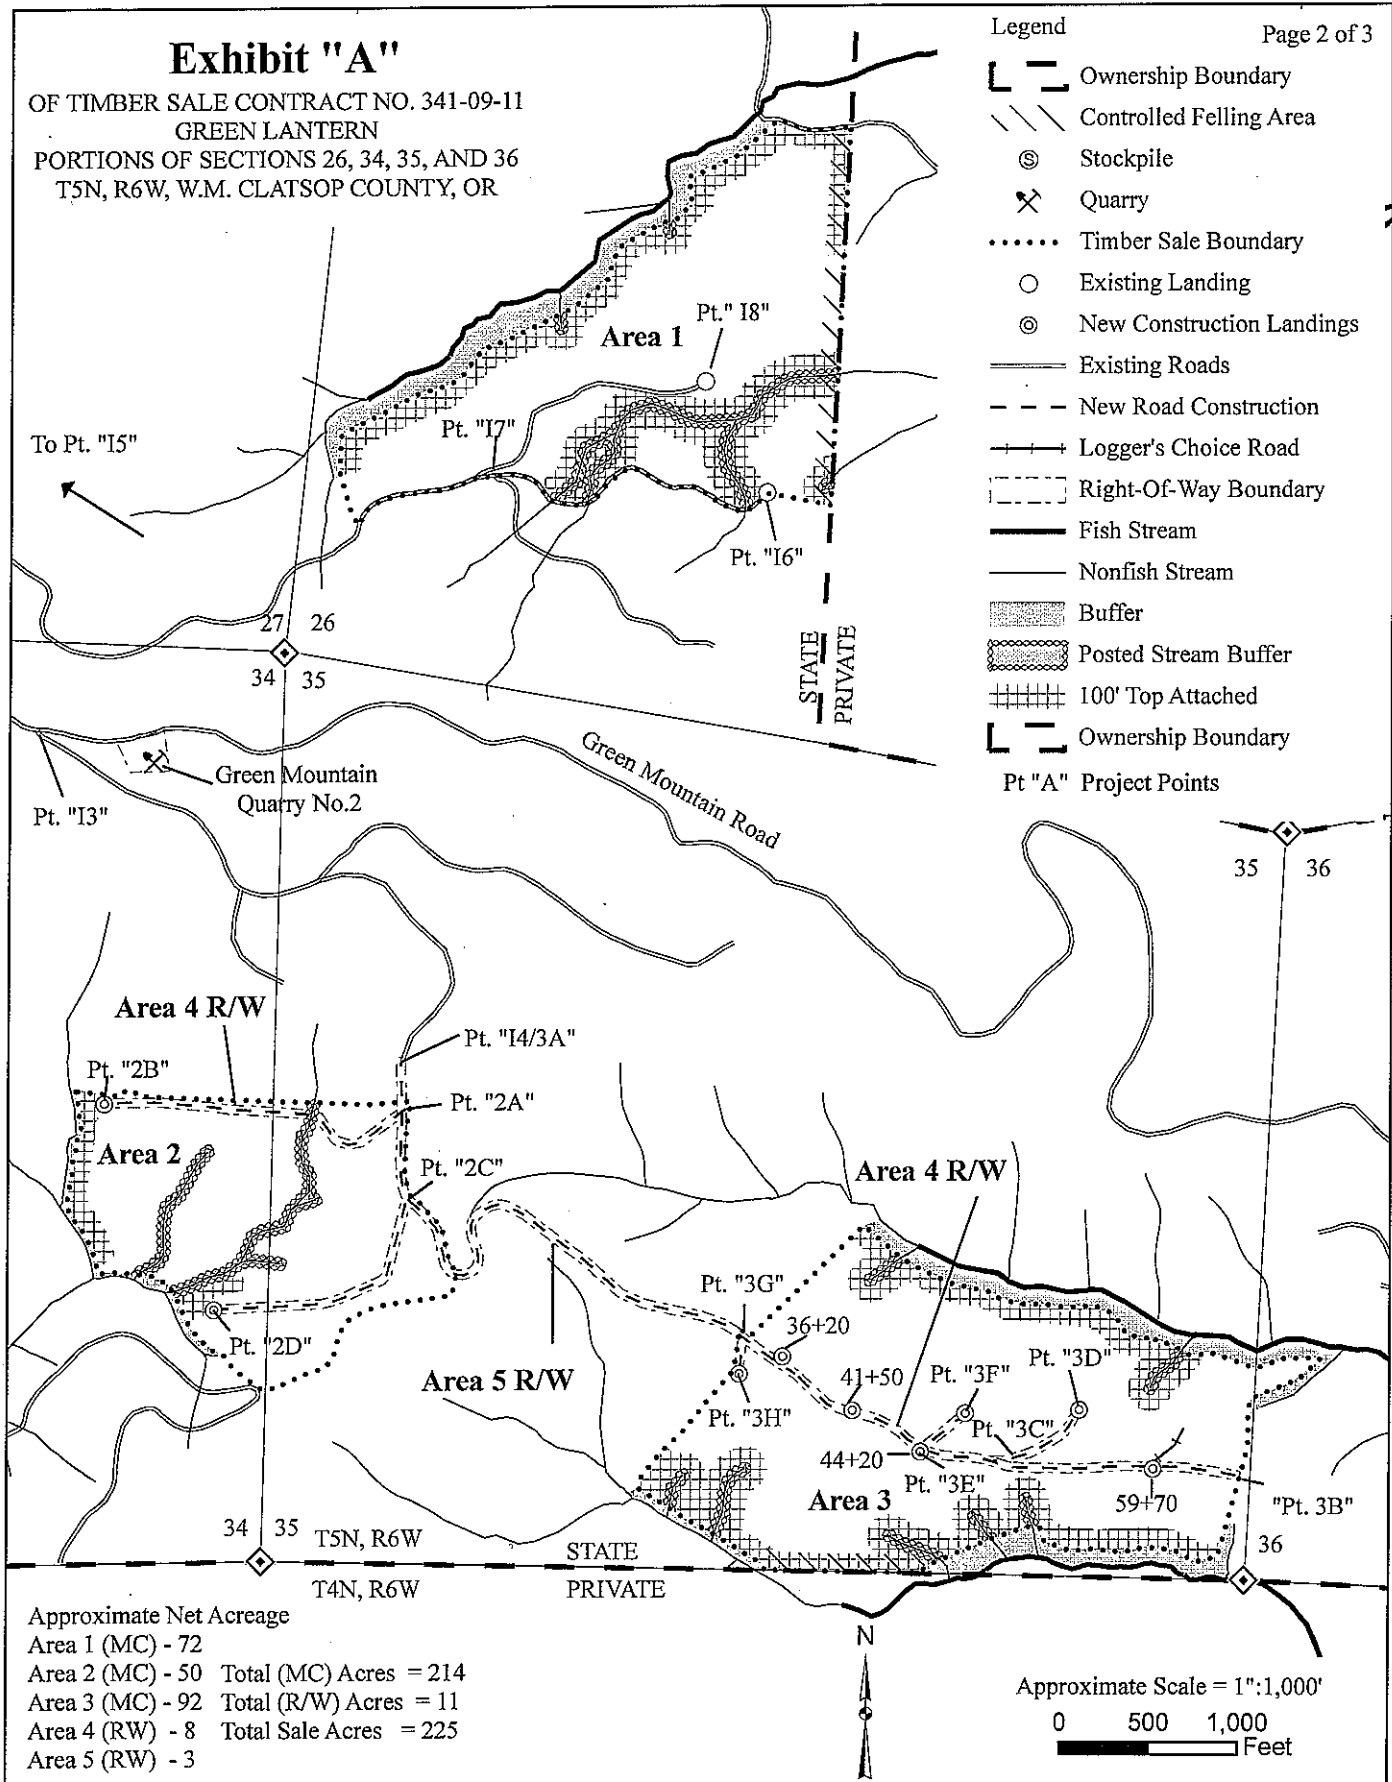

Approximate Net Acreage



Area 1 (MC) - 72	
Area 2 (MC) - 50	Total (MC) Acres = 214
Area 3 (MC) - 92	Total (R/W) Acres = 11
Area 4 (RW) - 8	Total Sale Acres = 225
Area 5 (RW) - 3	

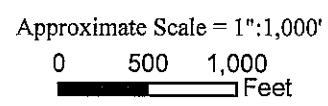

Approximate Scale = 1"=3,000'
 0 1,500 3,000 Feet

EXHIBIT "A"
BRUSHING MAP

GREEN LANTERN
 OF TIMBER SALE CONTRACT NO. 341-09-11
 PORTIONS OF SECTIONS 7, 19, 20, 21, 26, 27,
 28, 34, 35, AND 36 OF T5N, R6W, AND
 SECTIONS 24, 25, AND 26 OF T5N, R7W,
 W.M. CLATSOP COUNTY, OREGON

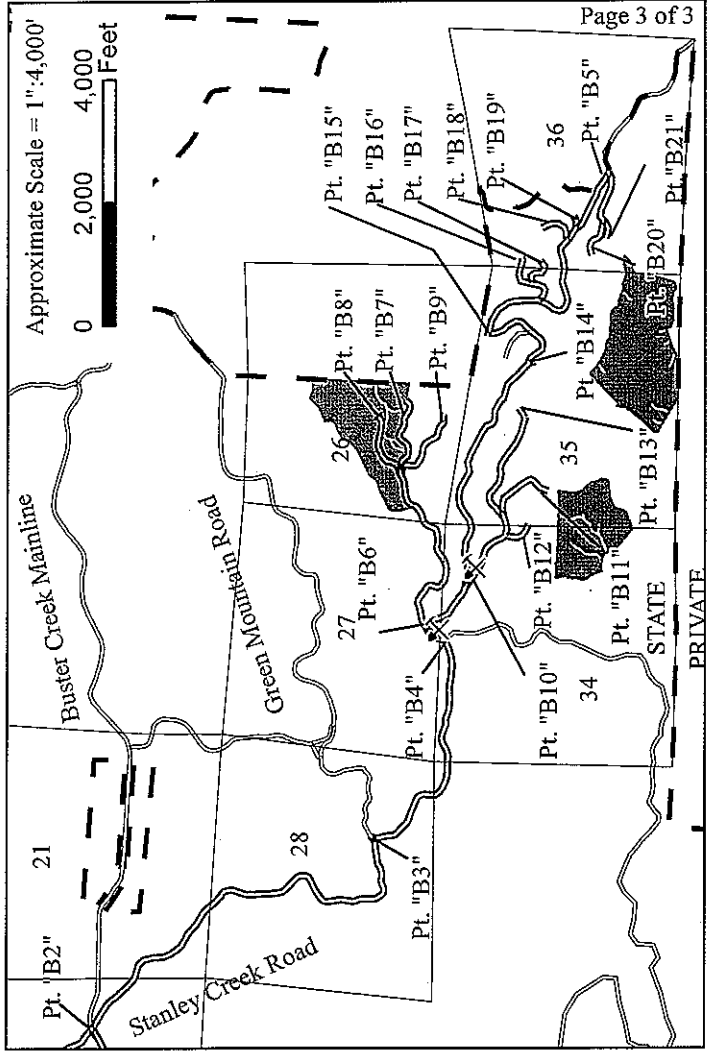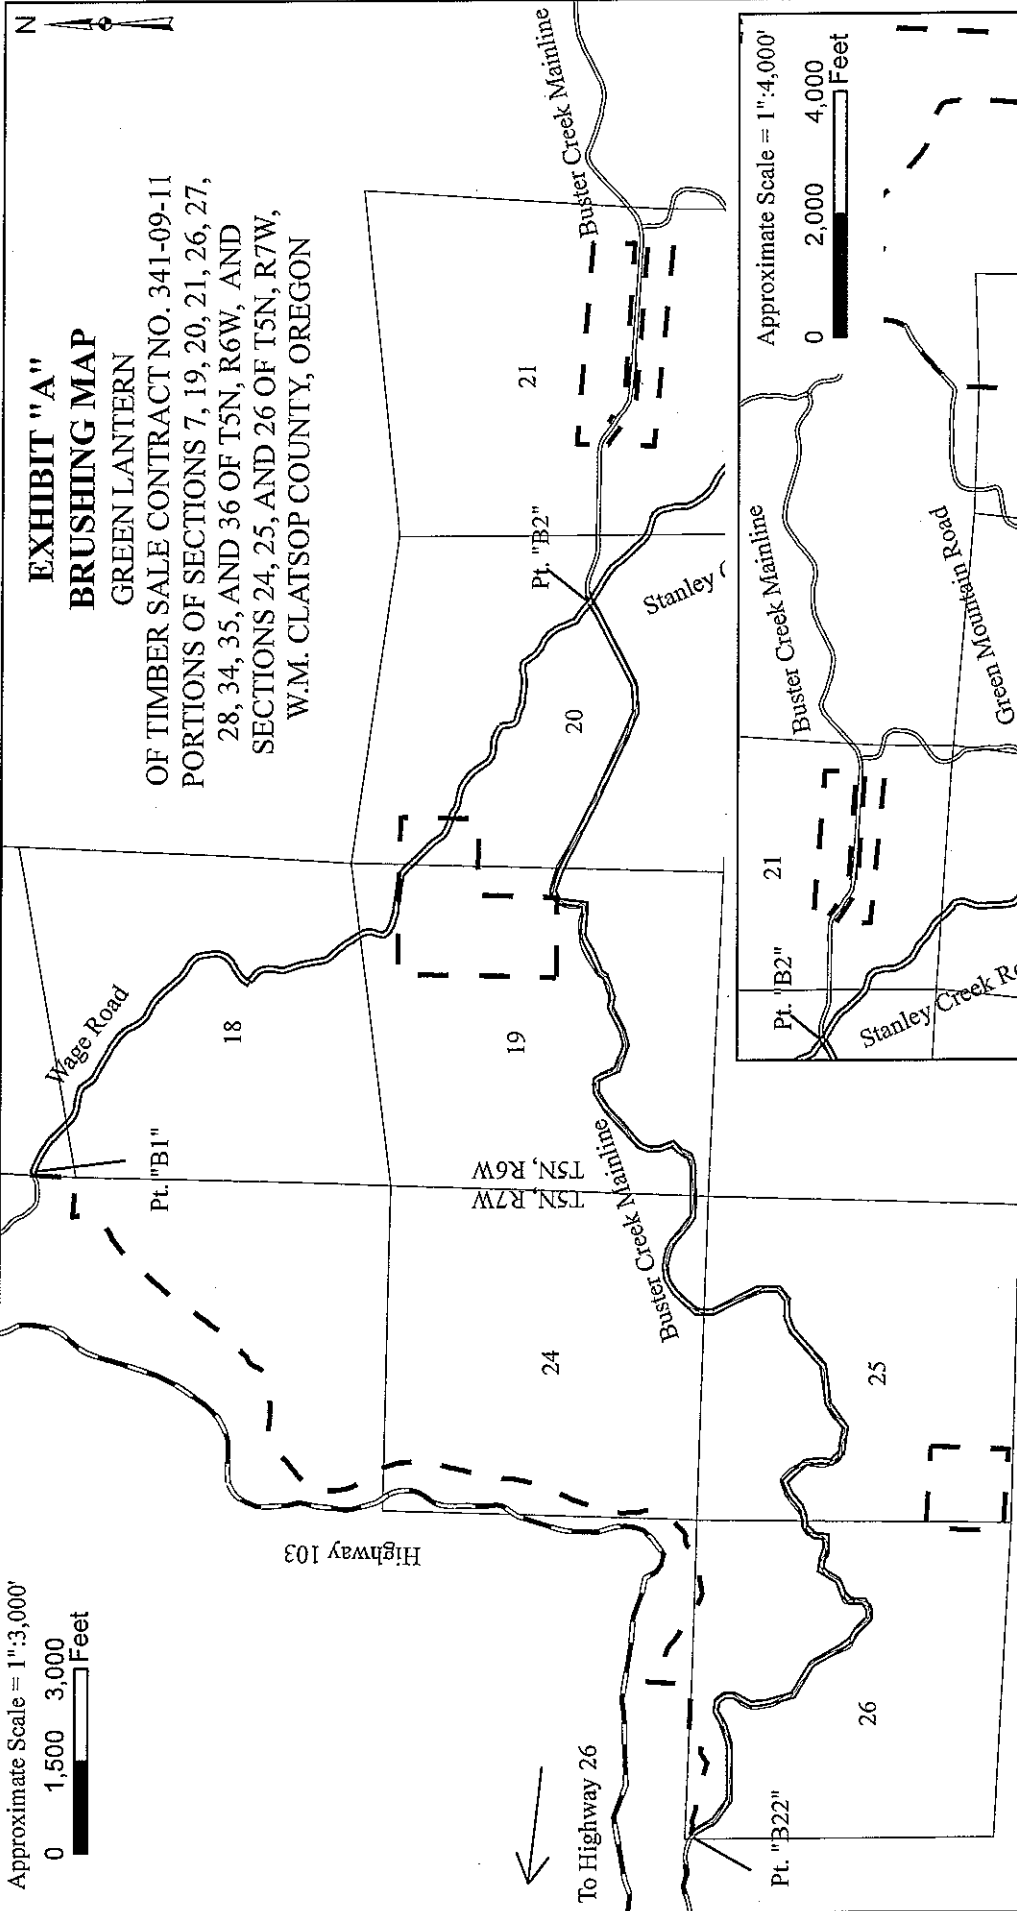

Approximate Scale = 1"=4,000'
 0 2,000 4,000 Feet

- Legend**
- Existing Surfaced Road
 - Roads to be Brushed
 - ▨ Sale Area
 - ⊗ Quarry
 - - - Ownership Boundary
 - Pt. "B" Point for Brushing Work