


Exhibit "A" Vicinity Map

OF TIMBER SALE CONTRACT NO. 341-10-05
SUMMIT COMBO
PORTIONS OF SECTION 25, T6N, R8W,
& SECTIONS 30 AND 31, T6N, R7W, W.M.,
CLATSOP COUNTY, OR

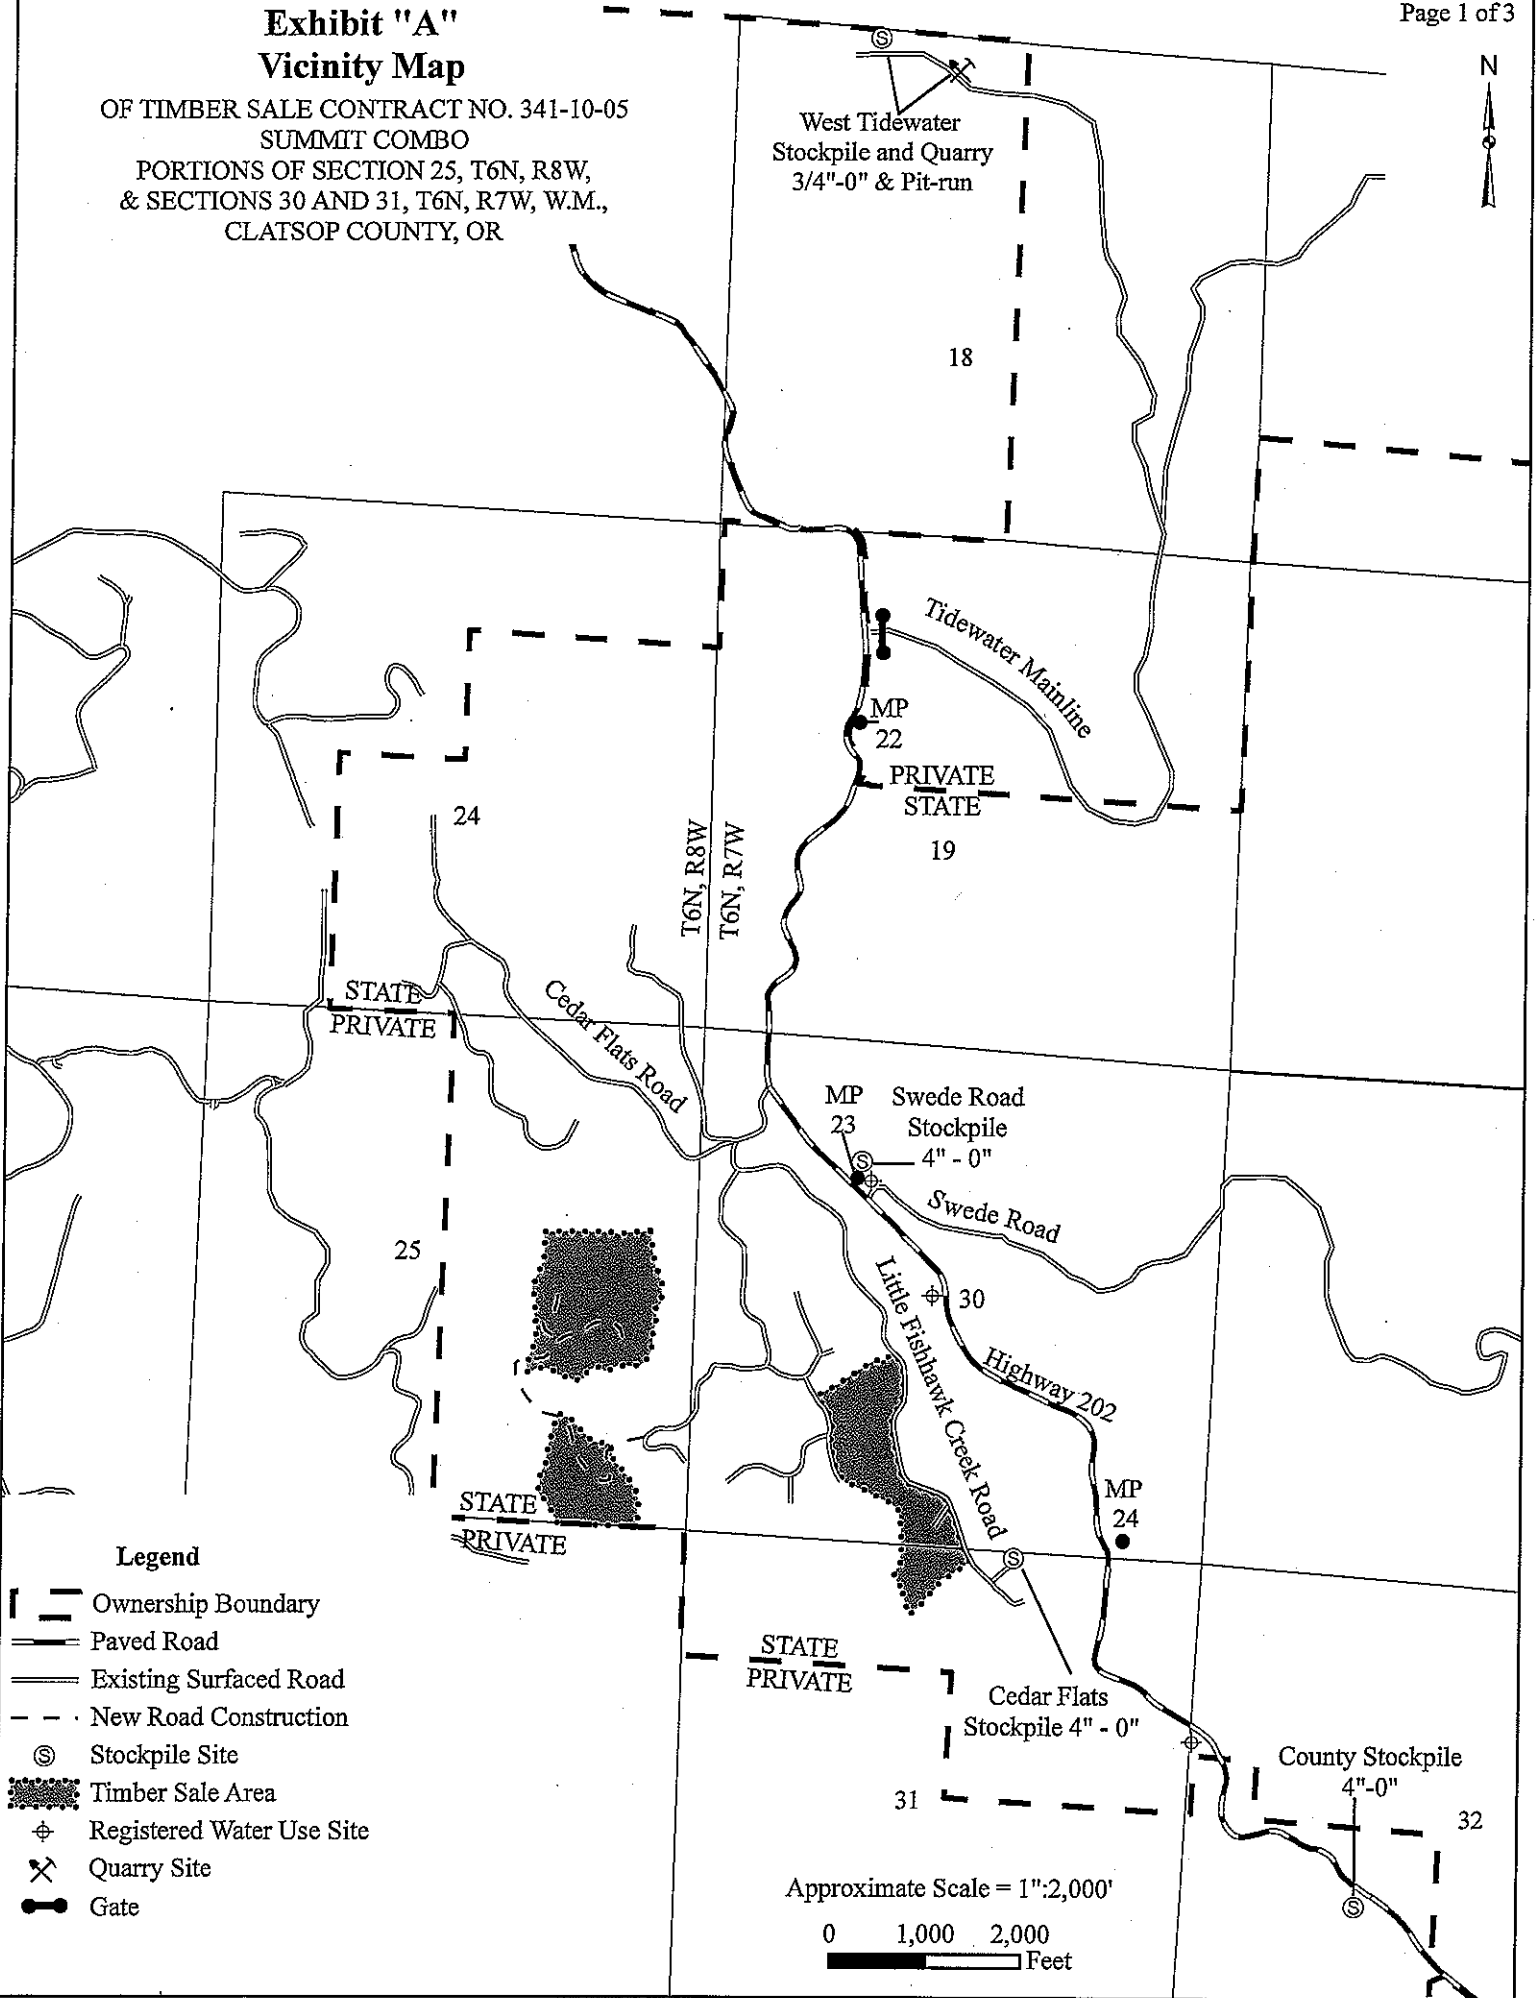

Legend

- Ownership Boundary
- Paved Road
- Existing Surfaced Road
- New Road Construction
- Stockpile Site
- Timber Sale Area
- Registered Water Use Site
- Quarry Site
- Gate

Approximate Scale = 1":2,000'

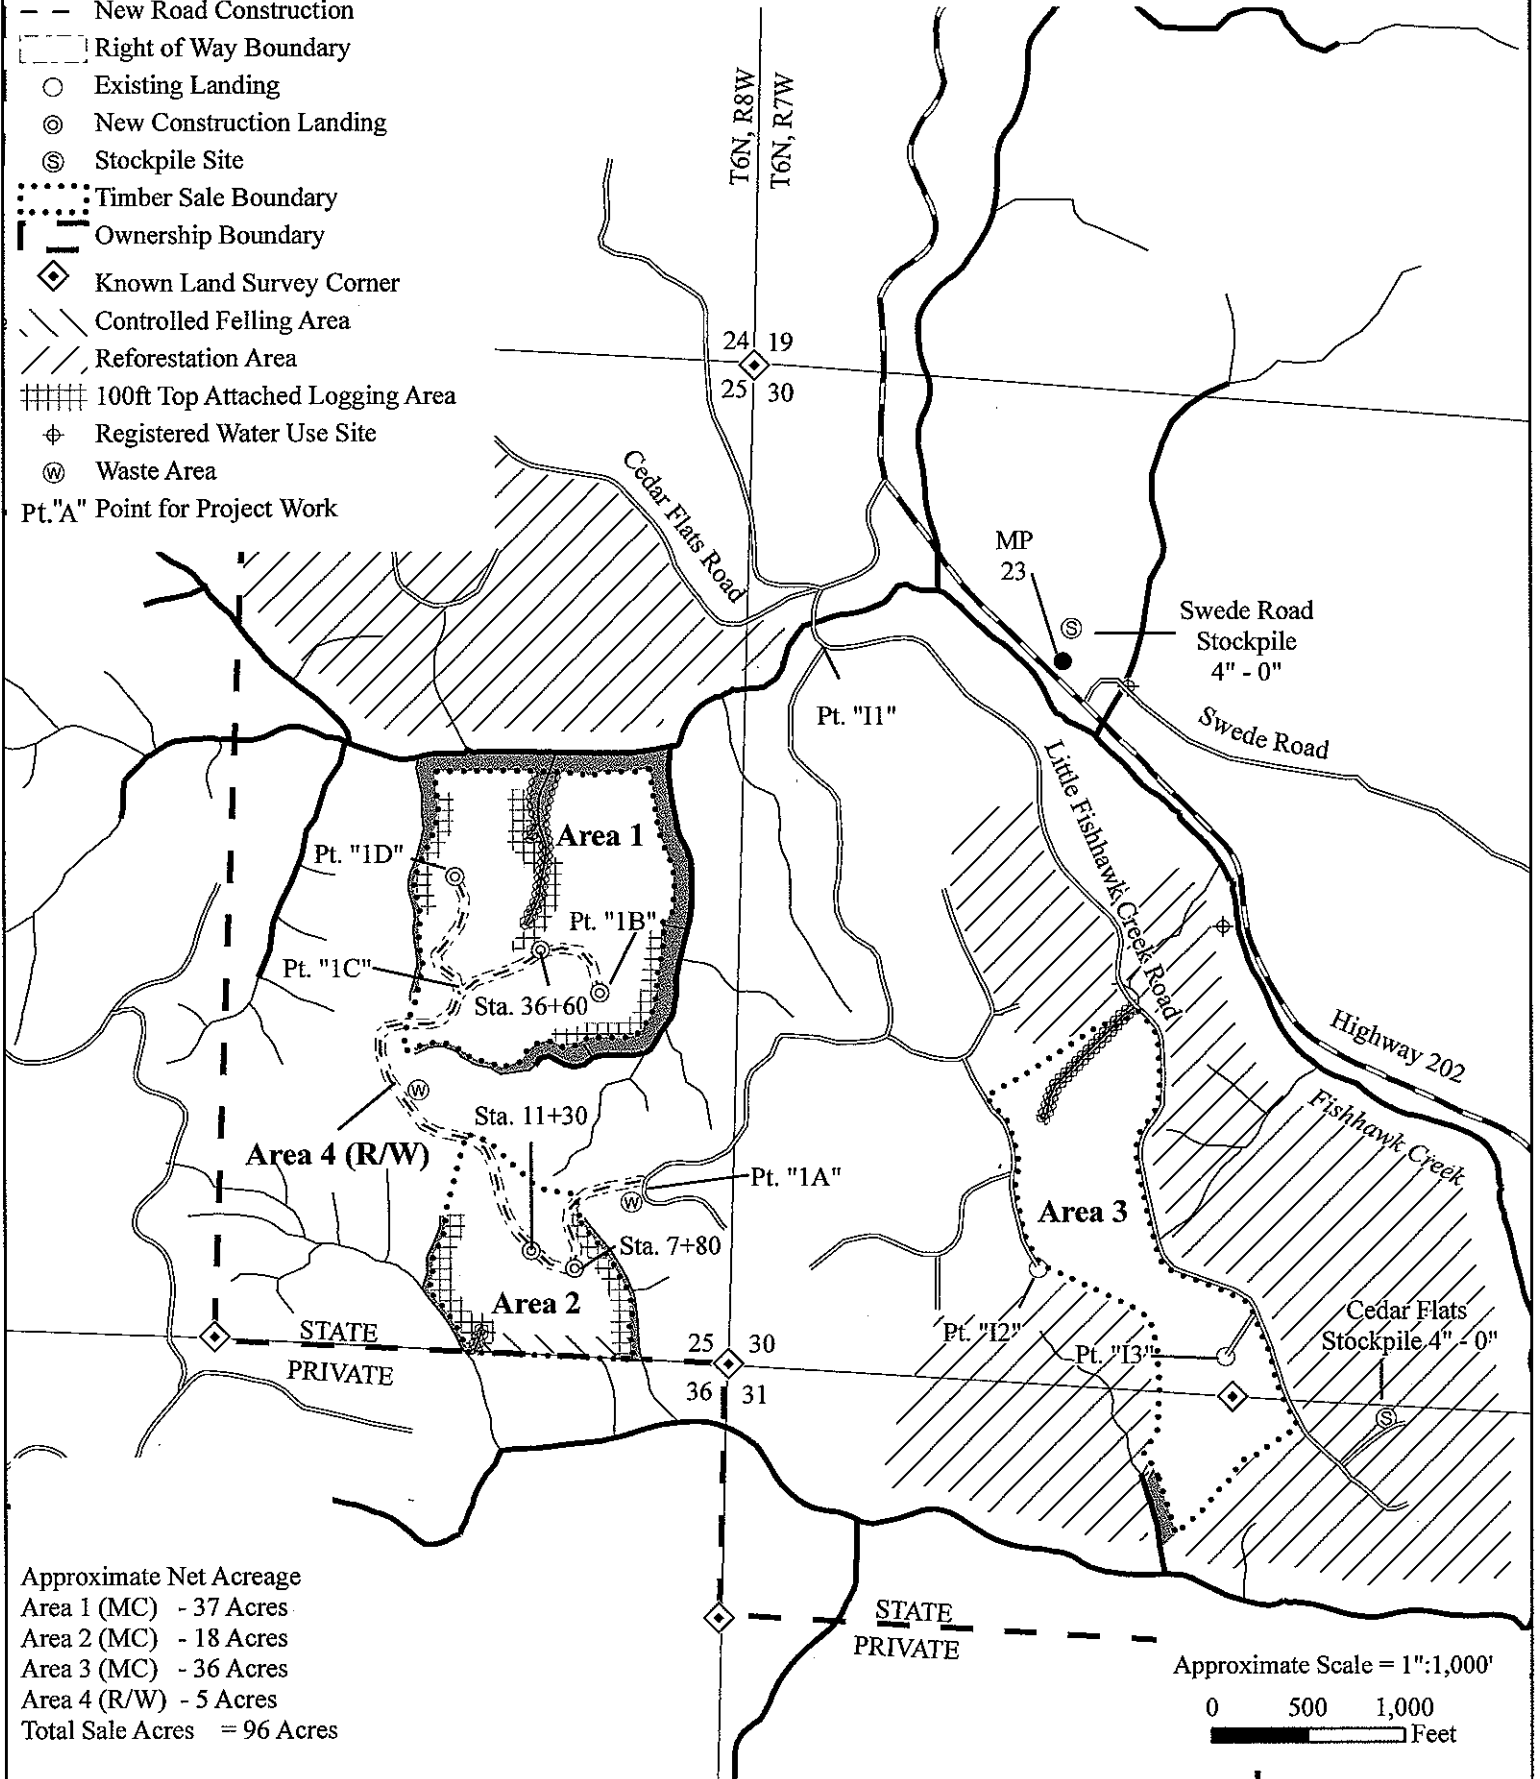


Exhibit "A"

OF TIMBER SALE CONTRACT NO. 341-10-05
SUMMIT COMBO
PORTIONS OF SECTION 25, T6N, R8W,
& SECTIONS 30 AND 31, T6N, R7W, W.M.,
CLATSOP COUNTY, OR



- Legend**
- Type F Stream
 - Type N Stream
 - ▨ Posted Stream Buffer
 - Paved Road
 - Existing Surfaced Road
 - - New Road Construction
 - - - Right of Way Boundary
 - Existing Landing
 - ⊙ New Construction Landing
 - ⊙ Stockpile Site
 - ⋯ Timber Sale Boundary
 - Ownership Boundary
 - ◇ Known Land Survey Corner
 - ▨ Controlled Felling Area
 - ▨ Reforestation Area
 - ▨ 100ft Top Attached Logging Area
 - ⊕ Registered Water Use Site
 - ⊙ Waste Area
- Pt."A" Point for Project Work



Approximate Net Acreage
 Area 1 (MC) - 37 Acres
 Area 2 (MC) - 18 Acres
 Area 3 (MC) - 36 Acres
 Area 4 (R/W) - 5 Acres
 Total Sale Acres = 96 Acres










Approximate Scale = 1":1,000'
 0 500 1,000
 Feet

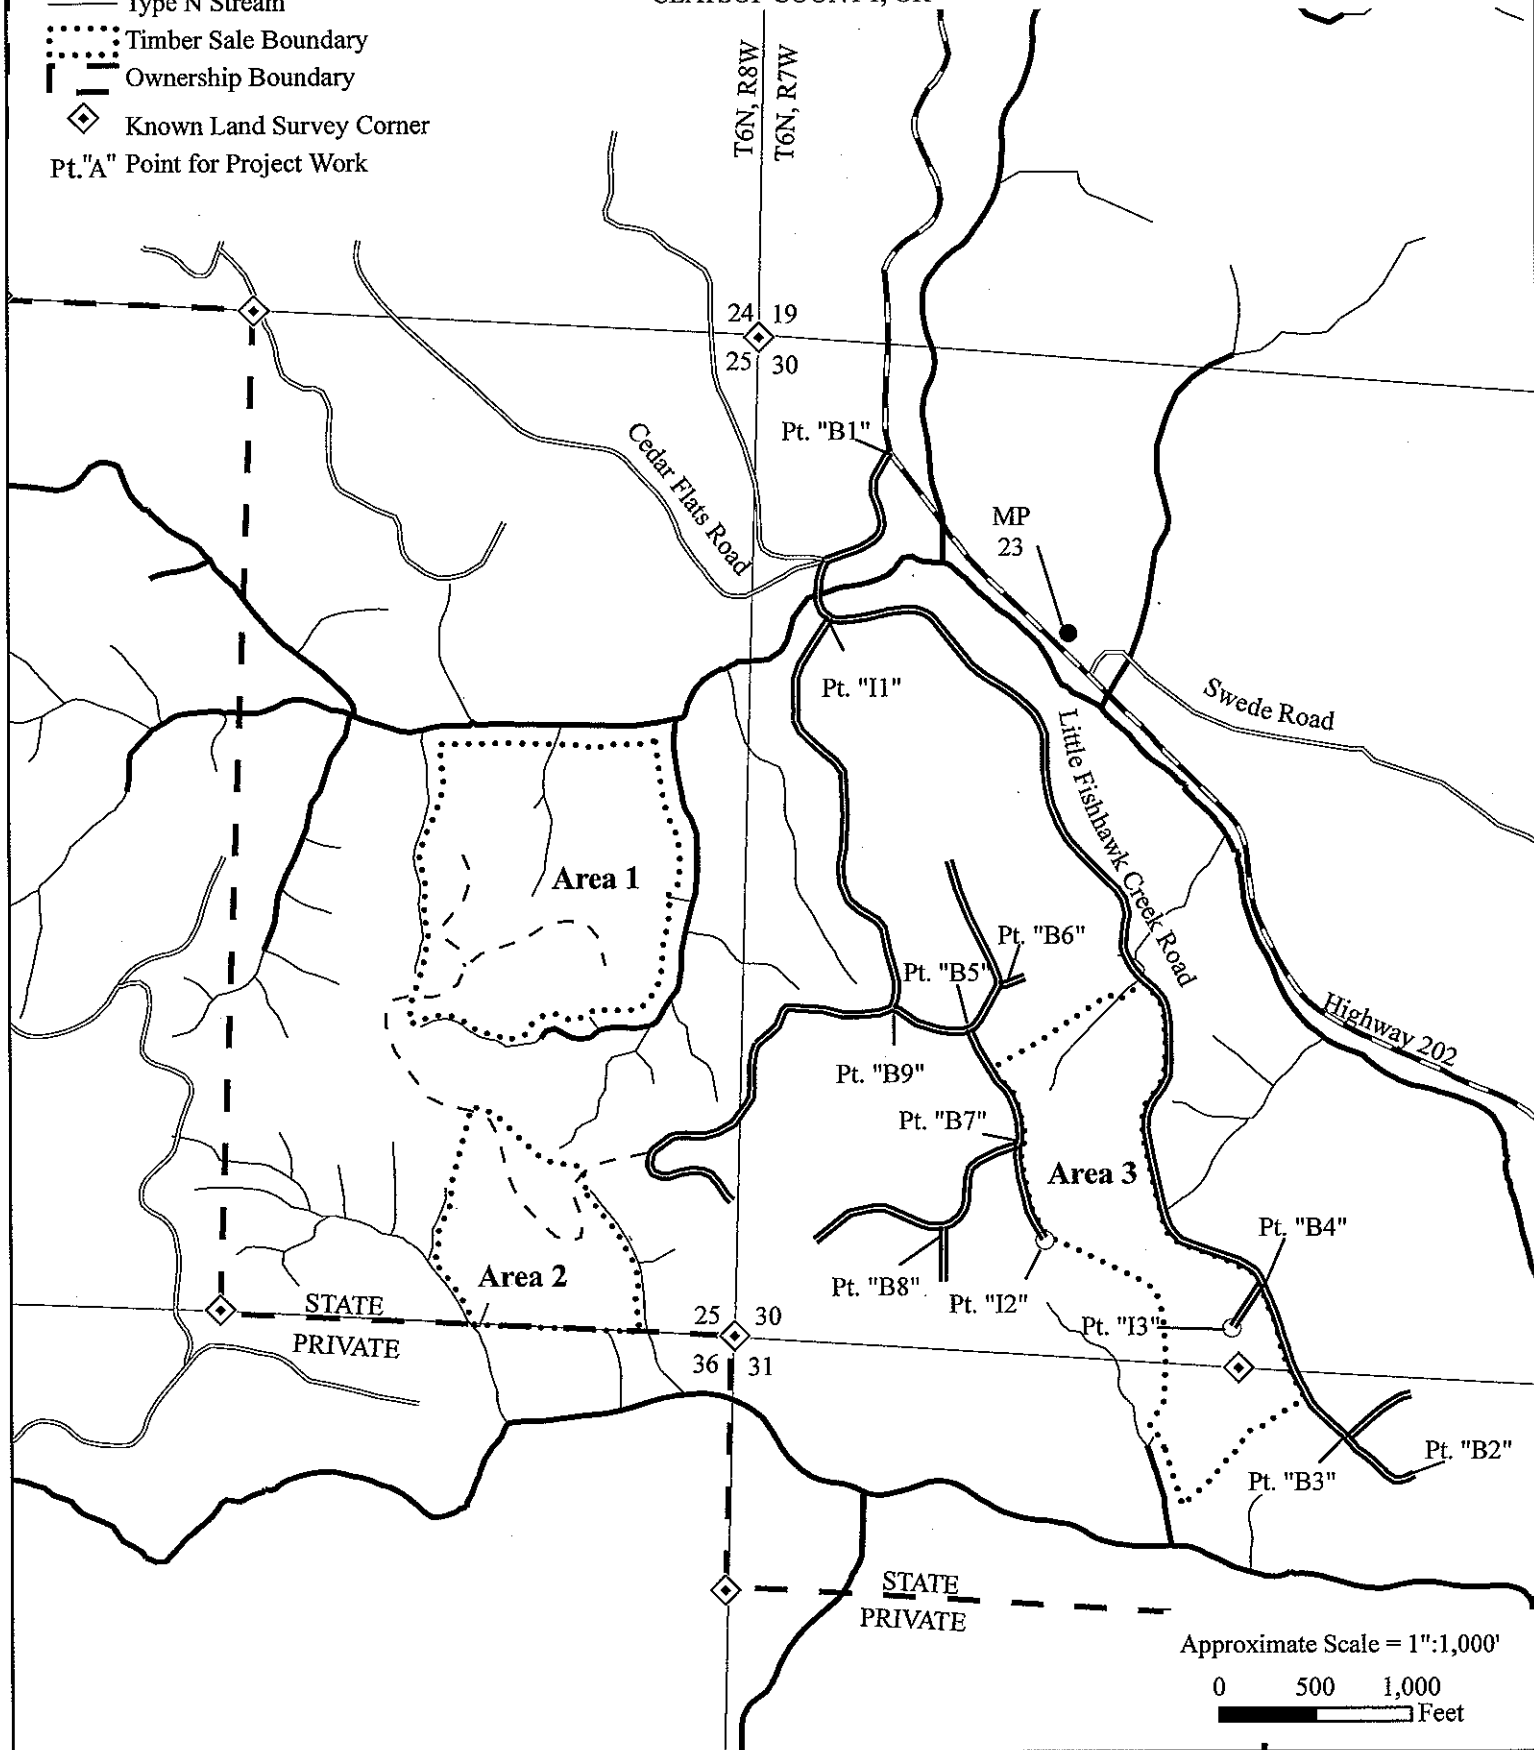


Exhibit "A" Brushing Map

OF TIMBER SALE CONTRACT NO. 341-10-05
SUMMIT COMBO
PORTIONS OF SECTION 25, T6N, R8W,
& SECTIONS 30 AND 31, T6N, R7W, W.M.,
CLATSOP COUNTY, OR

Legend

-  Roads to be Brushed
-  Paved Road
-  Existing Surfaced Road
-  Existing Landing
-  Type F Stream
-  Type N Stream
-  Timber Sale Boundary
-  Ownership Boundary
-  Known Land Survey Corner
- Pt. "A" Point for Project Work



Approximate Scale = 1":1,000'
0 500 1,000 Feet