


**EXHIBIT "A"**  
**VICINITY MAP**

OF TIMBER SALE CONTRACT NO. 341-11-10  
STONE SOUP

PORTIONS of SECTIONS 10, 11, 14, 15, 22, 23, 25, 26,  
& 27, T4N, R9W, WM, CLATSOP COUNTY, OREGON

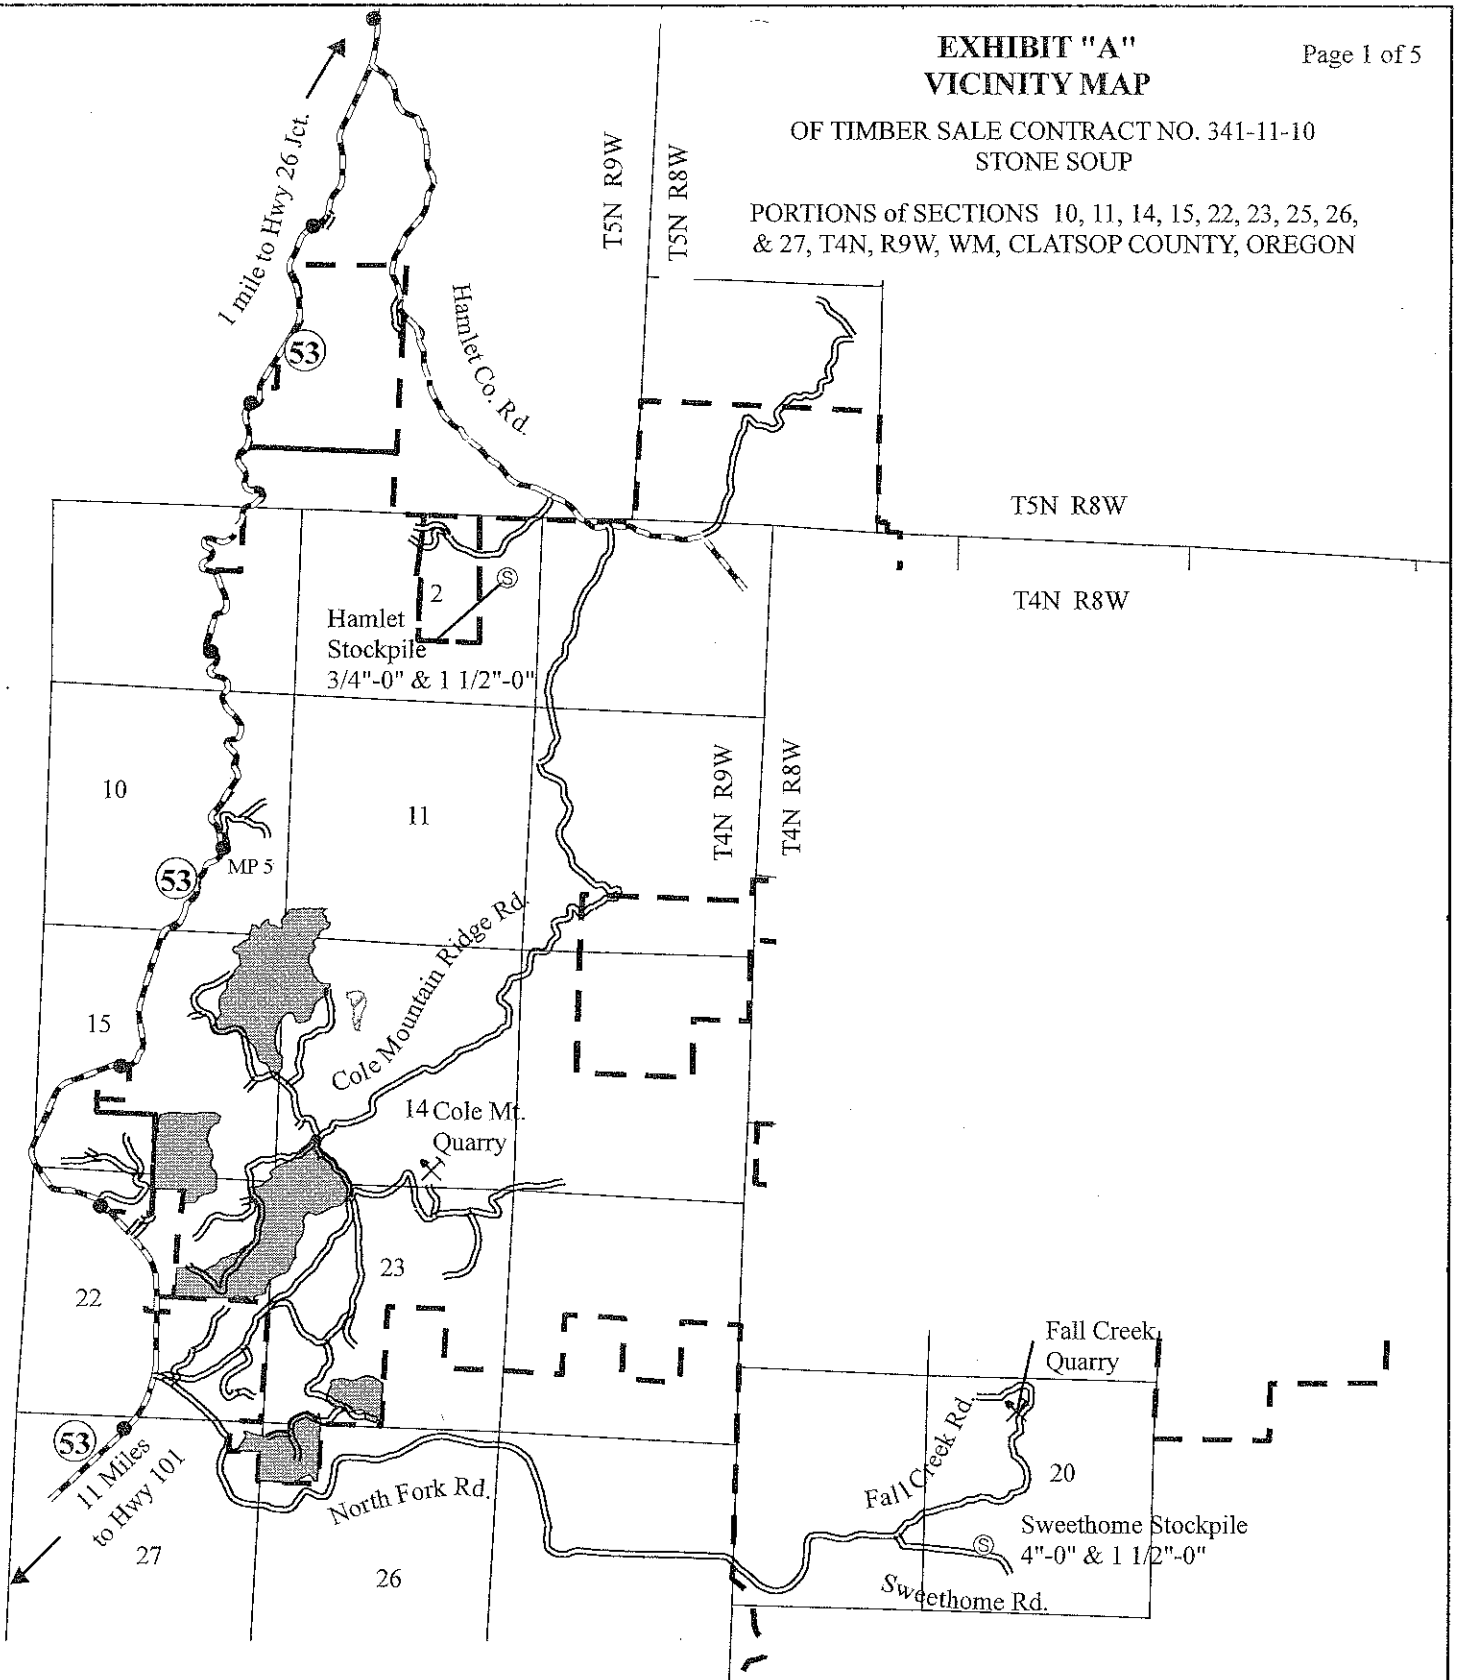

**Legend**

RDSURFACE

— Paved

— Rocked

■ Sale Areas

Approximate Scale  
1 : 50,000

5,000 2,500 0 5,000 Feet

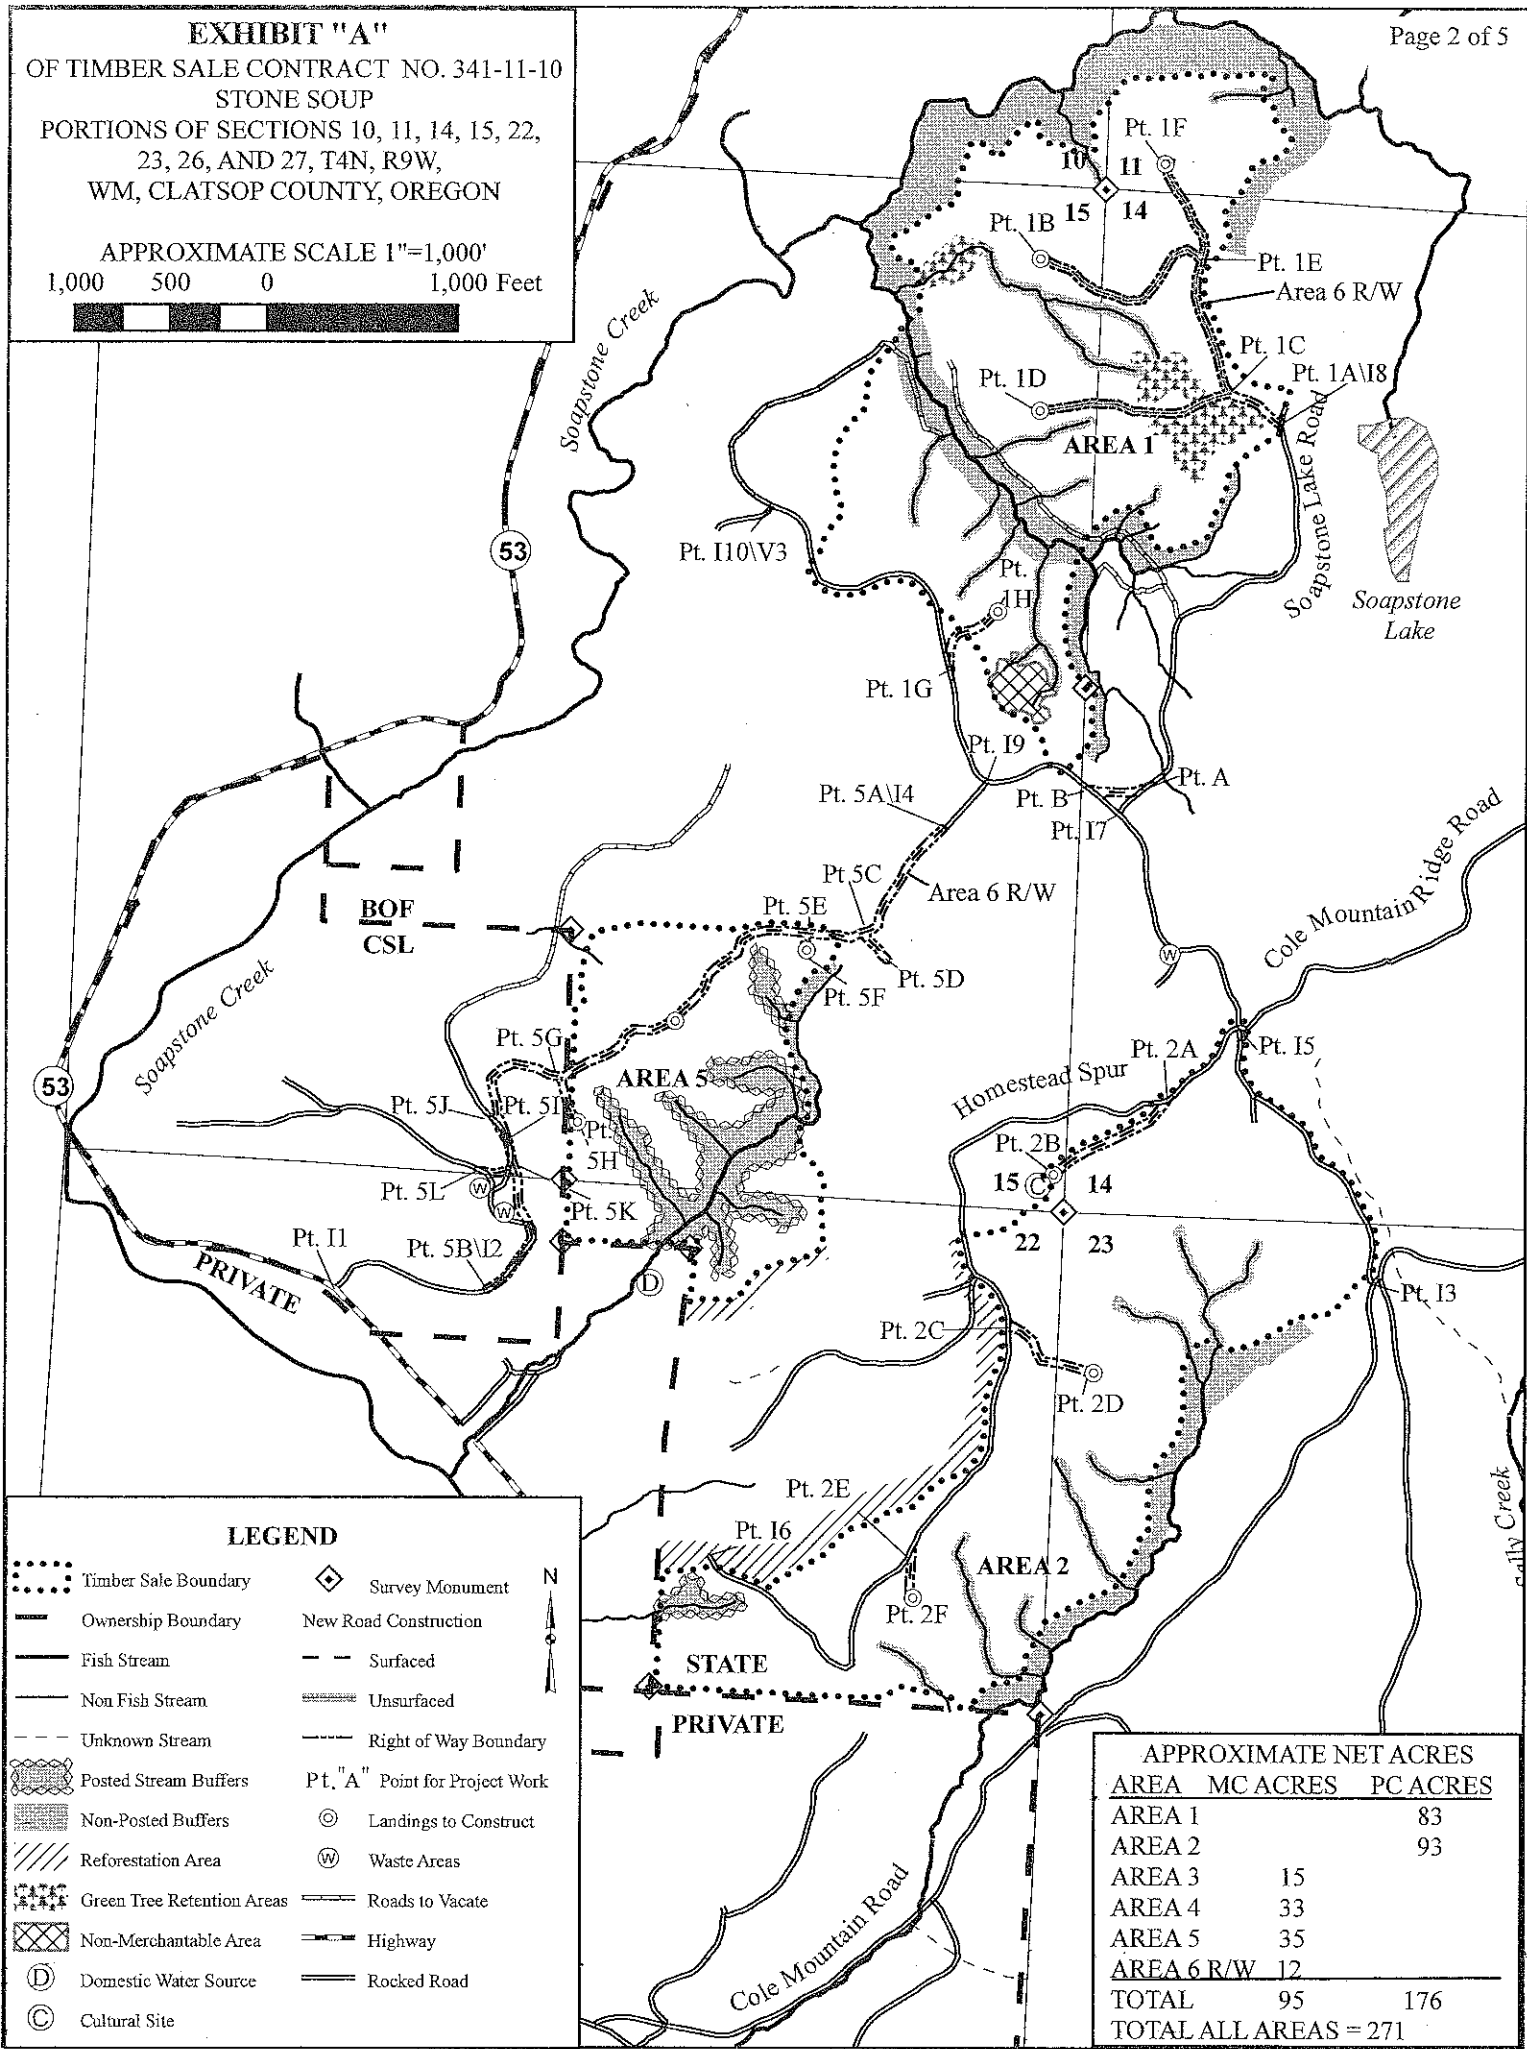


**EXHIBIT "A"**

OF TIMBER SALE CONTRACT NO. 341-11-10  
 STONE SOUP  
 PORTIONS OF SECTIONS 10, 11, 14, 15, 22,  
 23, 26, AND 27, T4N, R9W,  
 WM, CLATSOP COUNTY, OREGON

APPROXIMATE SCALE 1"=1,000'


1,000 500 0 1,000 Feet



**LEGEND**

- Timber Sale Boundary
- Ownership Boundary
- Fish Stream
- Non Fish Stream
- Unknown Stream
- Posted Stream Buffers
- Non-Posted Buffers
- Reforestation Area
- Green Tree Retention Areas
- Non-Merchantable Area
- Domestic Water Source
- Cultural Site
- Survey Monument
- New Road Construction
- Surfaced
- Unsurfaced
- Right of Way Boundary
- Pt. "A" Point for Project Work
- Landings to Construct
- Waste Areas
- Roads to Vacate
- Highway
- Rocked Road

APPROXIMATE NET ACRES		
AREA	MC ACRES	PC ACRES
AREA 1		83
AREA 2		93
AREA 3	15	
AREA 4	33	
AREA 5	35	
AREA 6 R/W	12	
<b>TOTAL</b>	<b>95</b>	<b>176</b>
<b>TOTAL ALL AREAS = 271</b>		

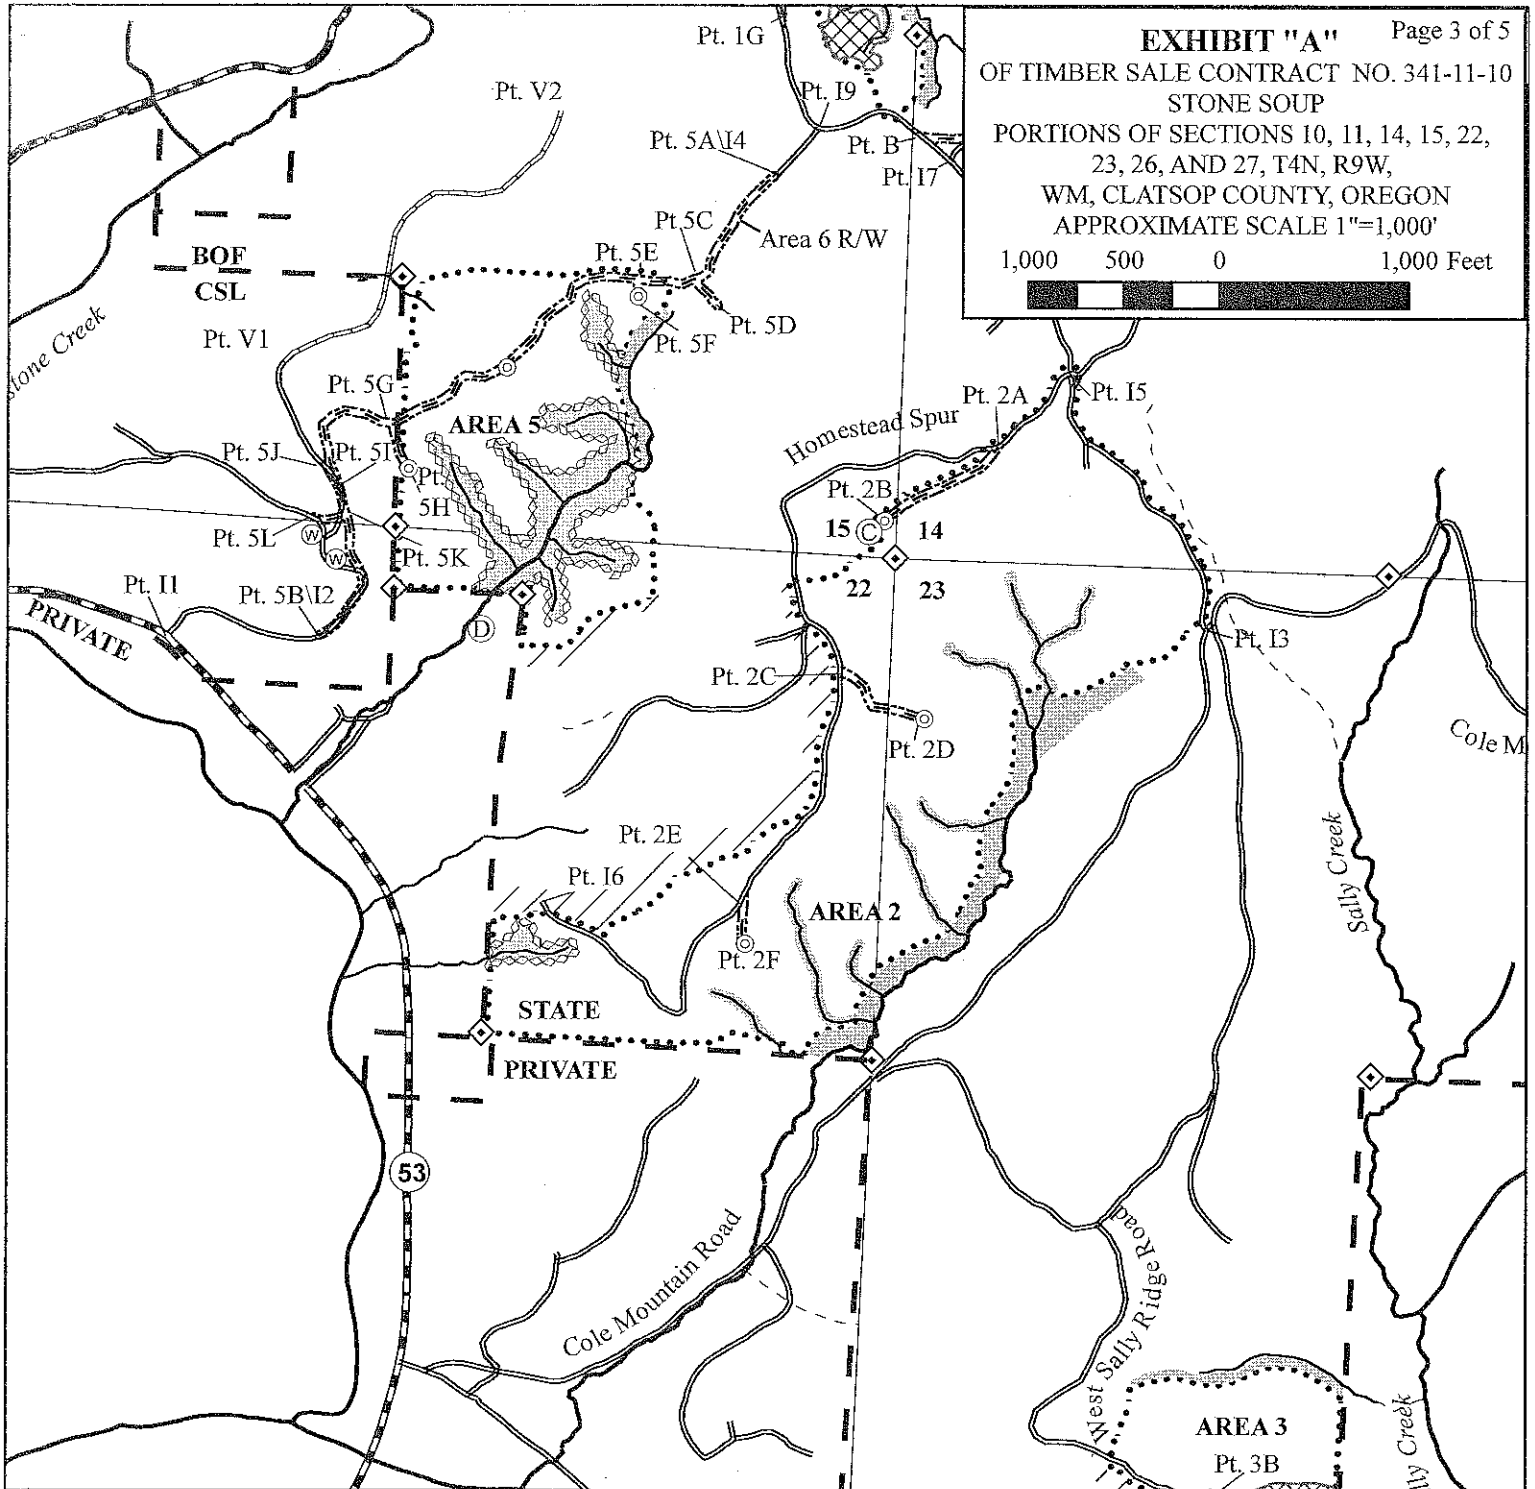


**LEGEND**

	Timber Sale Boundary		Survey Monument
	Ownership Boundary		New Road Construction
	Fish Stream		Surfaced
	Non Fish Stream		Unsurfaced
	Unknown Stream		Right of Way Boundary
	Posted Stream Buffers		Pt. "A" Point for Project Work
	Non-Posted Buffers		Landings to Construct
	Reforestation Area		Waste Areas
	Green Tree Retention Areas		Roads to Vacate
	Non-Merchantable Area		Highway
	Domestic Water Source		Rocked Road
	Cultural Site		

**APPROXIMATE NET ACRES**

AREA	MC ACRES	PC ACRES
AREA 1		83
AREA 2		93
AREA 3	15	
AREA 4	33	
AREA 5	35	
AREA 6 R/W	12	
<b>TOTAL</b>	<b>95</b>	<b>176</b>
<b>TOTAL ALL AREAS = 271</b>		

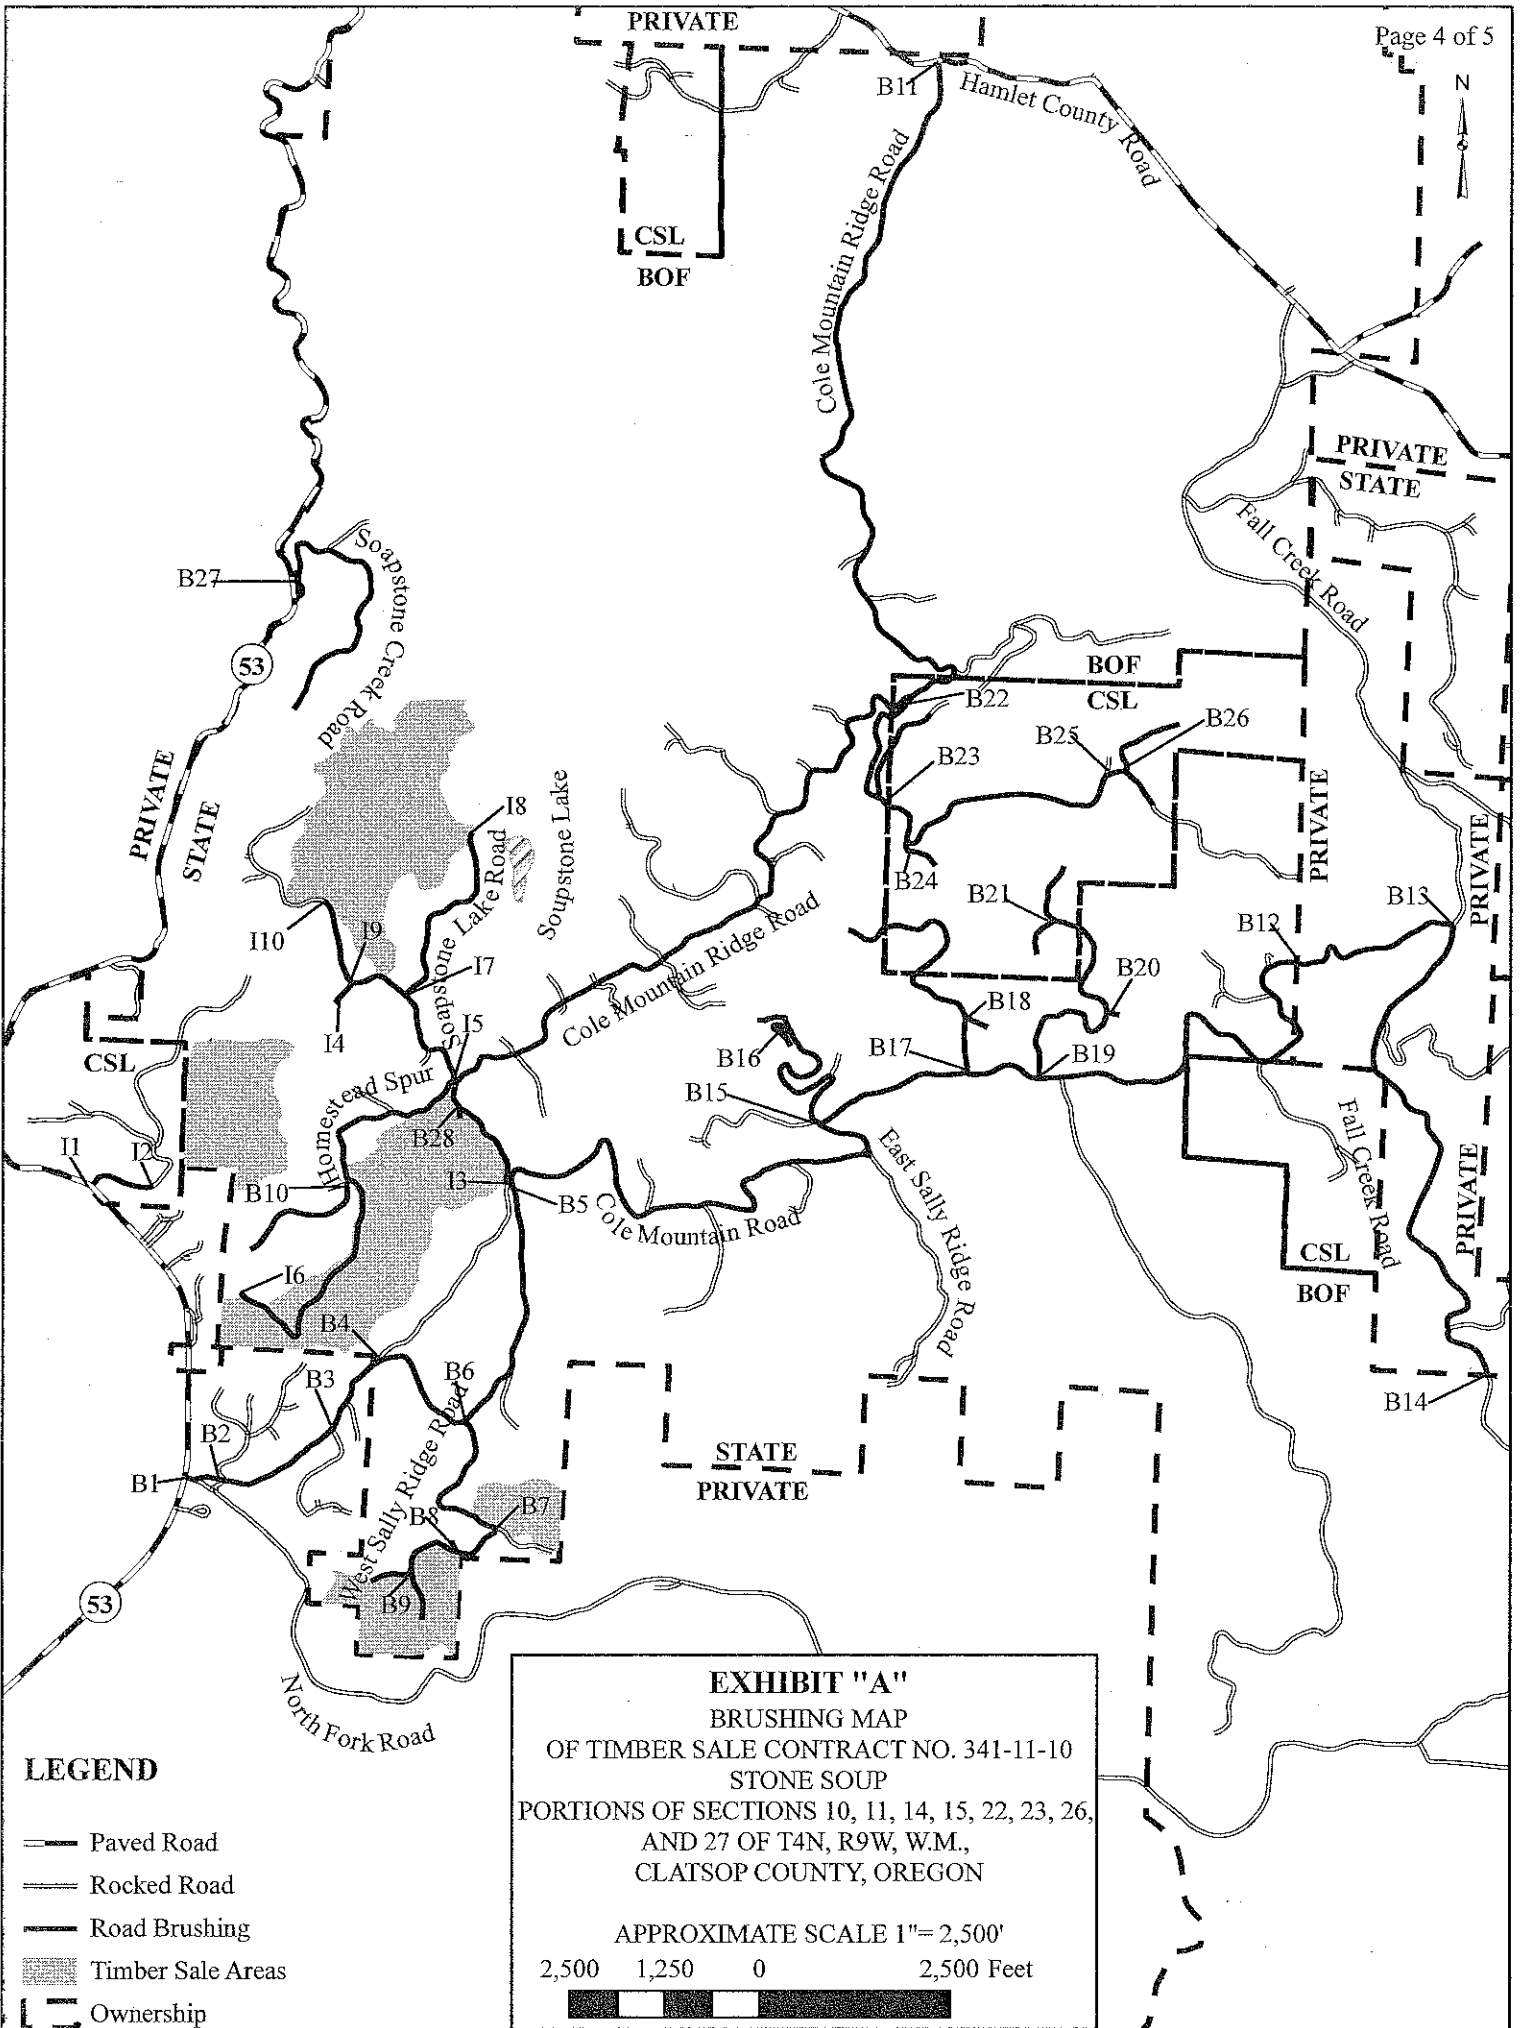

**LEGEND**

- Paved Road
- Rocked Road
- Road Brushing
- Timber Sale Areas
- Ownership

**EXHIBIT "A"**  
 BRUSHING MAP  
 OF TIMBER SALE CONTRACT NO. 341-11-10  
 STONE SOUP  
 PORTIONS OF SECTIONS 10, 11, 14, 15, 22, 23, 26,  
 AND 27 OF T4N, R9W, W.M.,  
 CLATSOP COUNTY, OREGON

APPROXIMATE SCALE 1"= 2,500'


2,500    1,250    0    2,500 Feet

# EXHIBIT "A" VICINITY MAP

OF TIMBER SALE CONTRACT NO. 341-11-10  
STONE SOUP  
PORTIONS OF SECTIONS 10, 11, 14, 15, 22,  
23, 26, AND 27, T4N, R9W,  
WM, CLATSOP COUNTY, OREGON

APPROXIMATE SCALE 1"= 500'

500 250 0 500 Feet

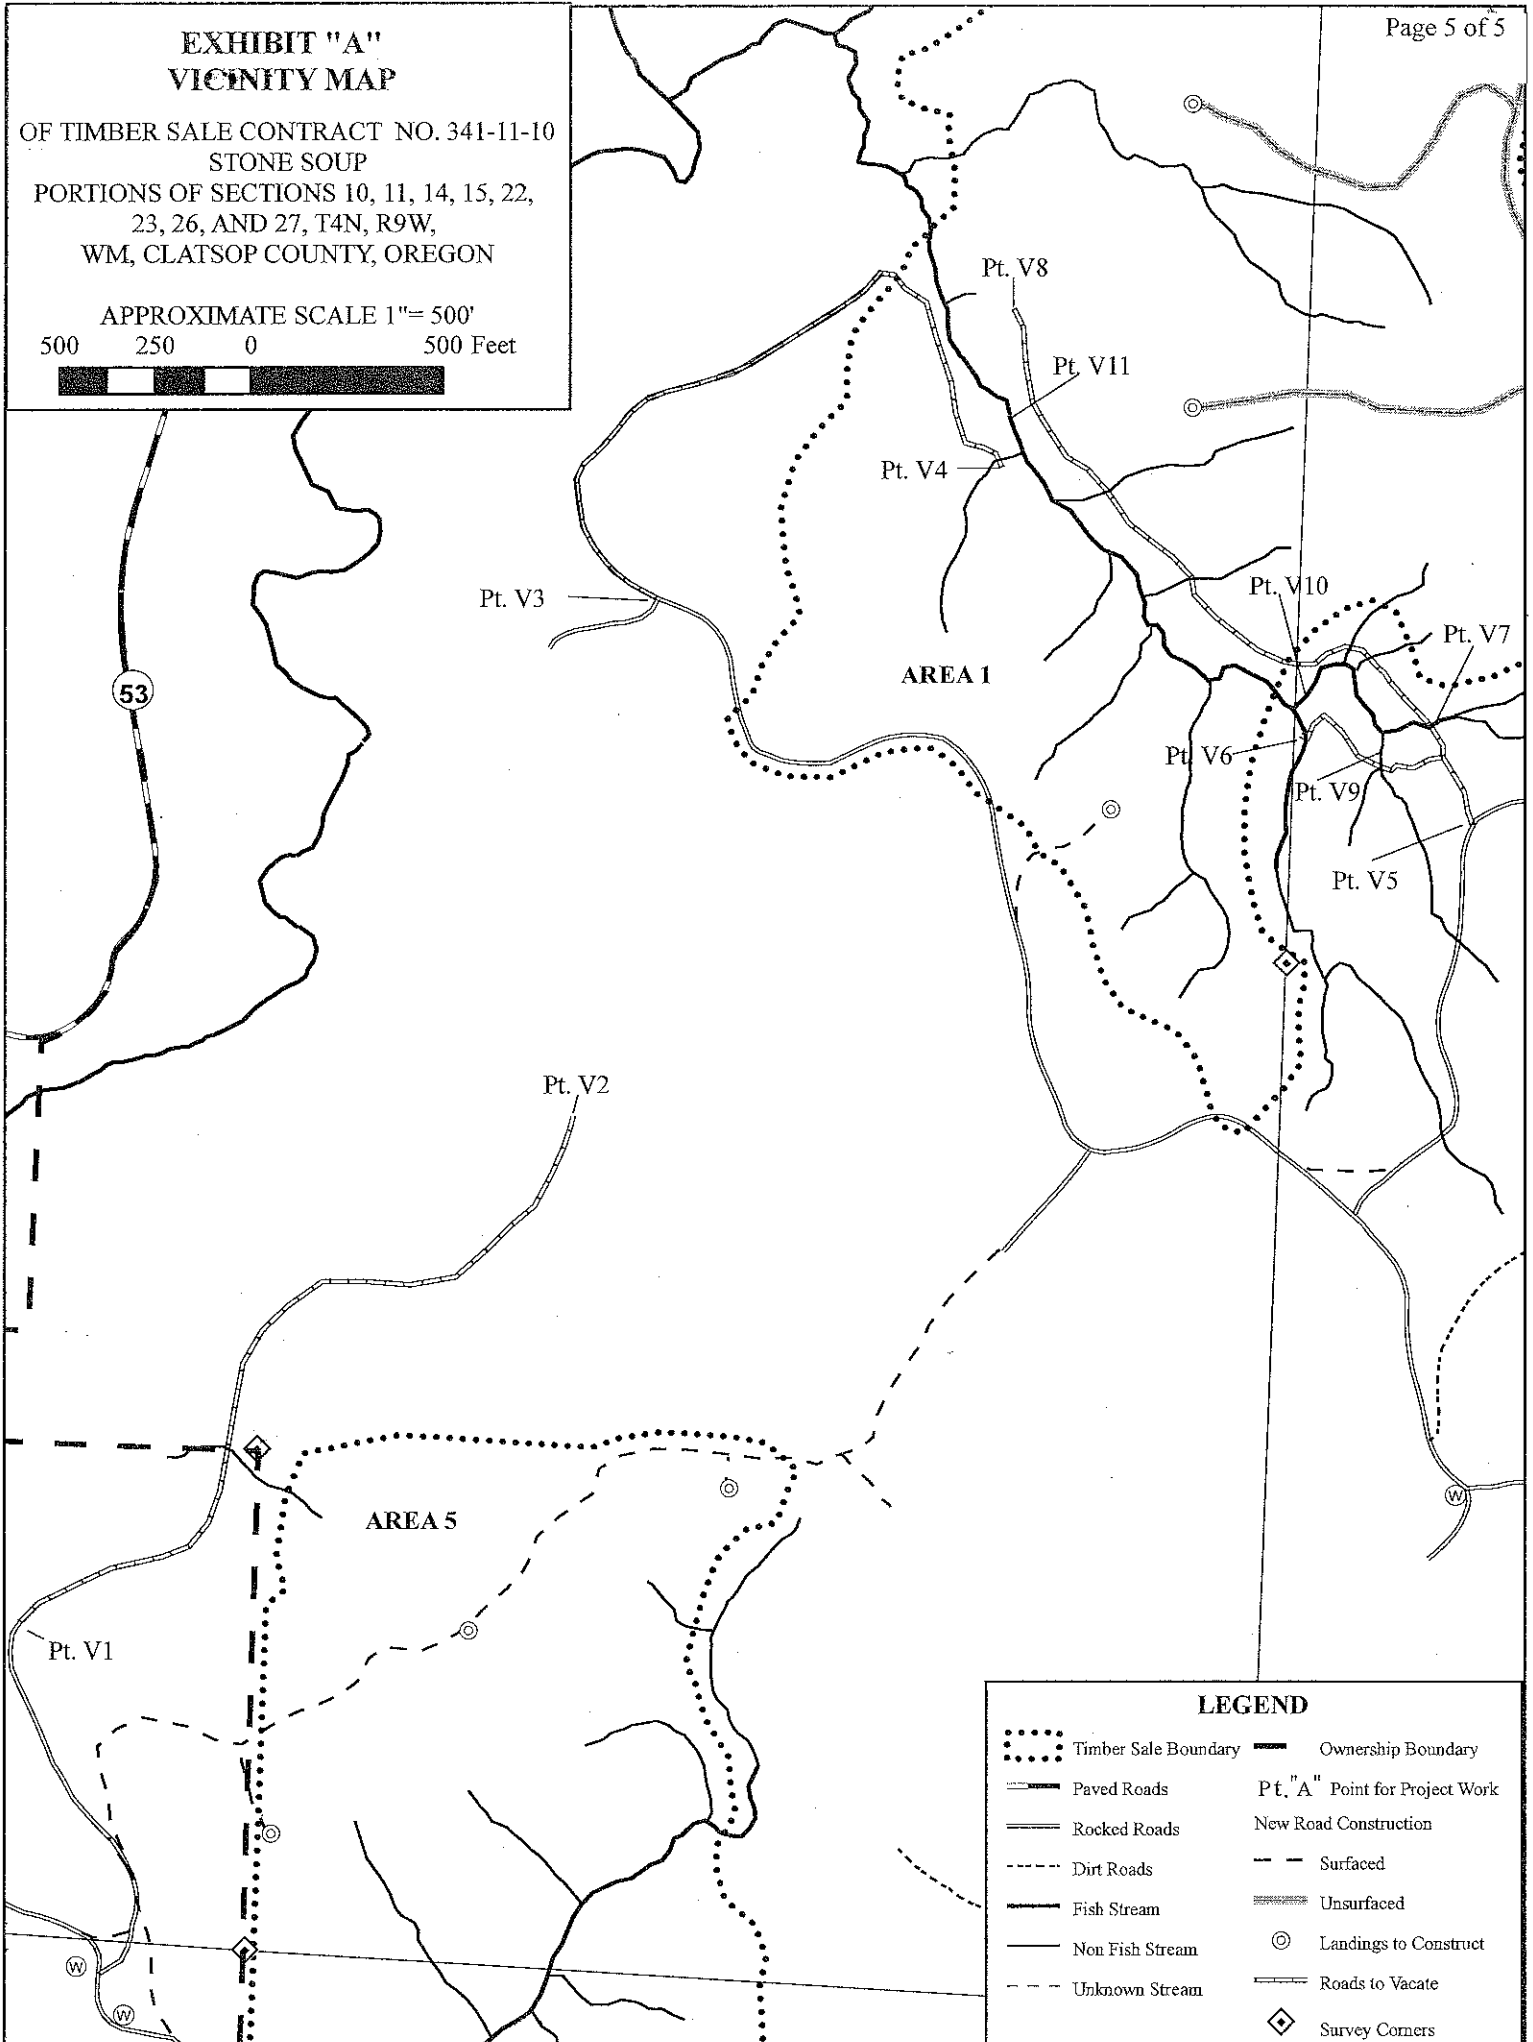

### LEGEND

- Timber Sale Boundary
- Paved Roads
- Rocked Roads
- Dirt Roads
- Fish Stream
- Non Fish Stream
- Unknown Stream
- Ownership Boundary
- New Road Construction
- Surfaced
- Unsurfaced
- Landings to Construct
- Roads to Vacate
- Survey Corners