
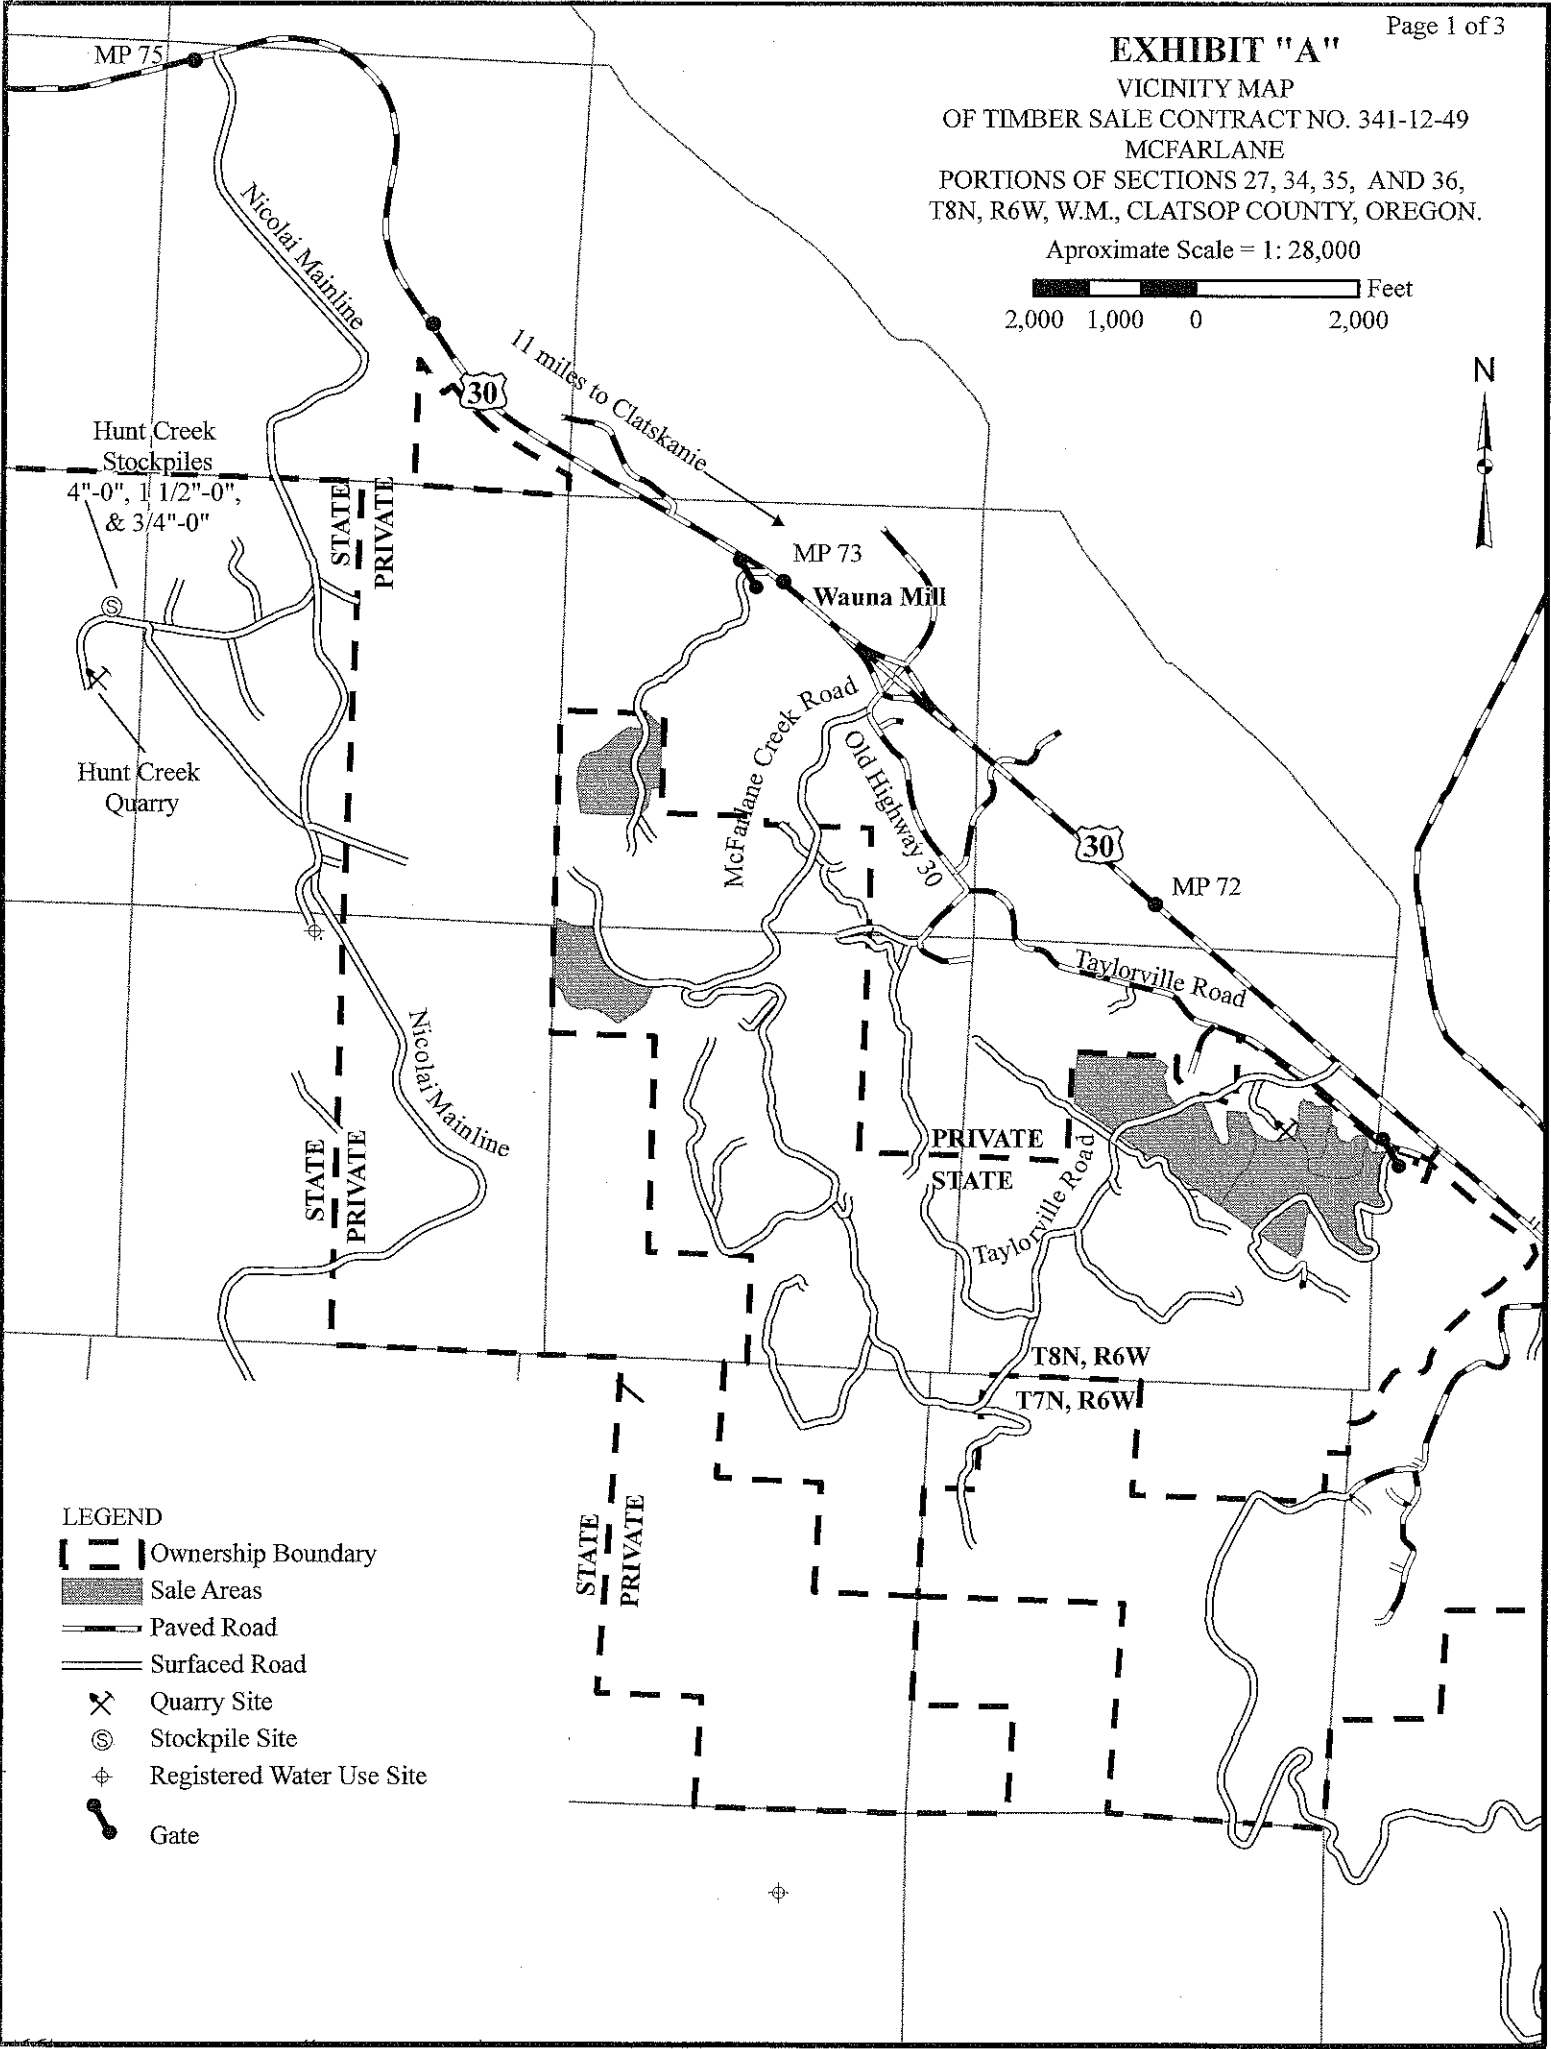


# EXHIBIT "A"


VICINITY MAP  
OF TIMBER SALE CONTRACT NO. 341-12-49  
MCFARLANE  
PORTIONS OF SECTIONS 27, 34, 35, AND 36,  
T8N, R6W, W.M., CLATSOP COUNTY, OREGON.

Aproximate Scale = 1: 28,000

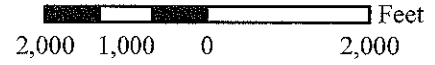

### LEGEND

- Ownership Boundary
- Sale Areas
- Paved Road
- Surfaced Road
- Quarry Site
- Stockpile Site
- Registered Water Use Site
- Gate

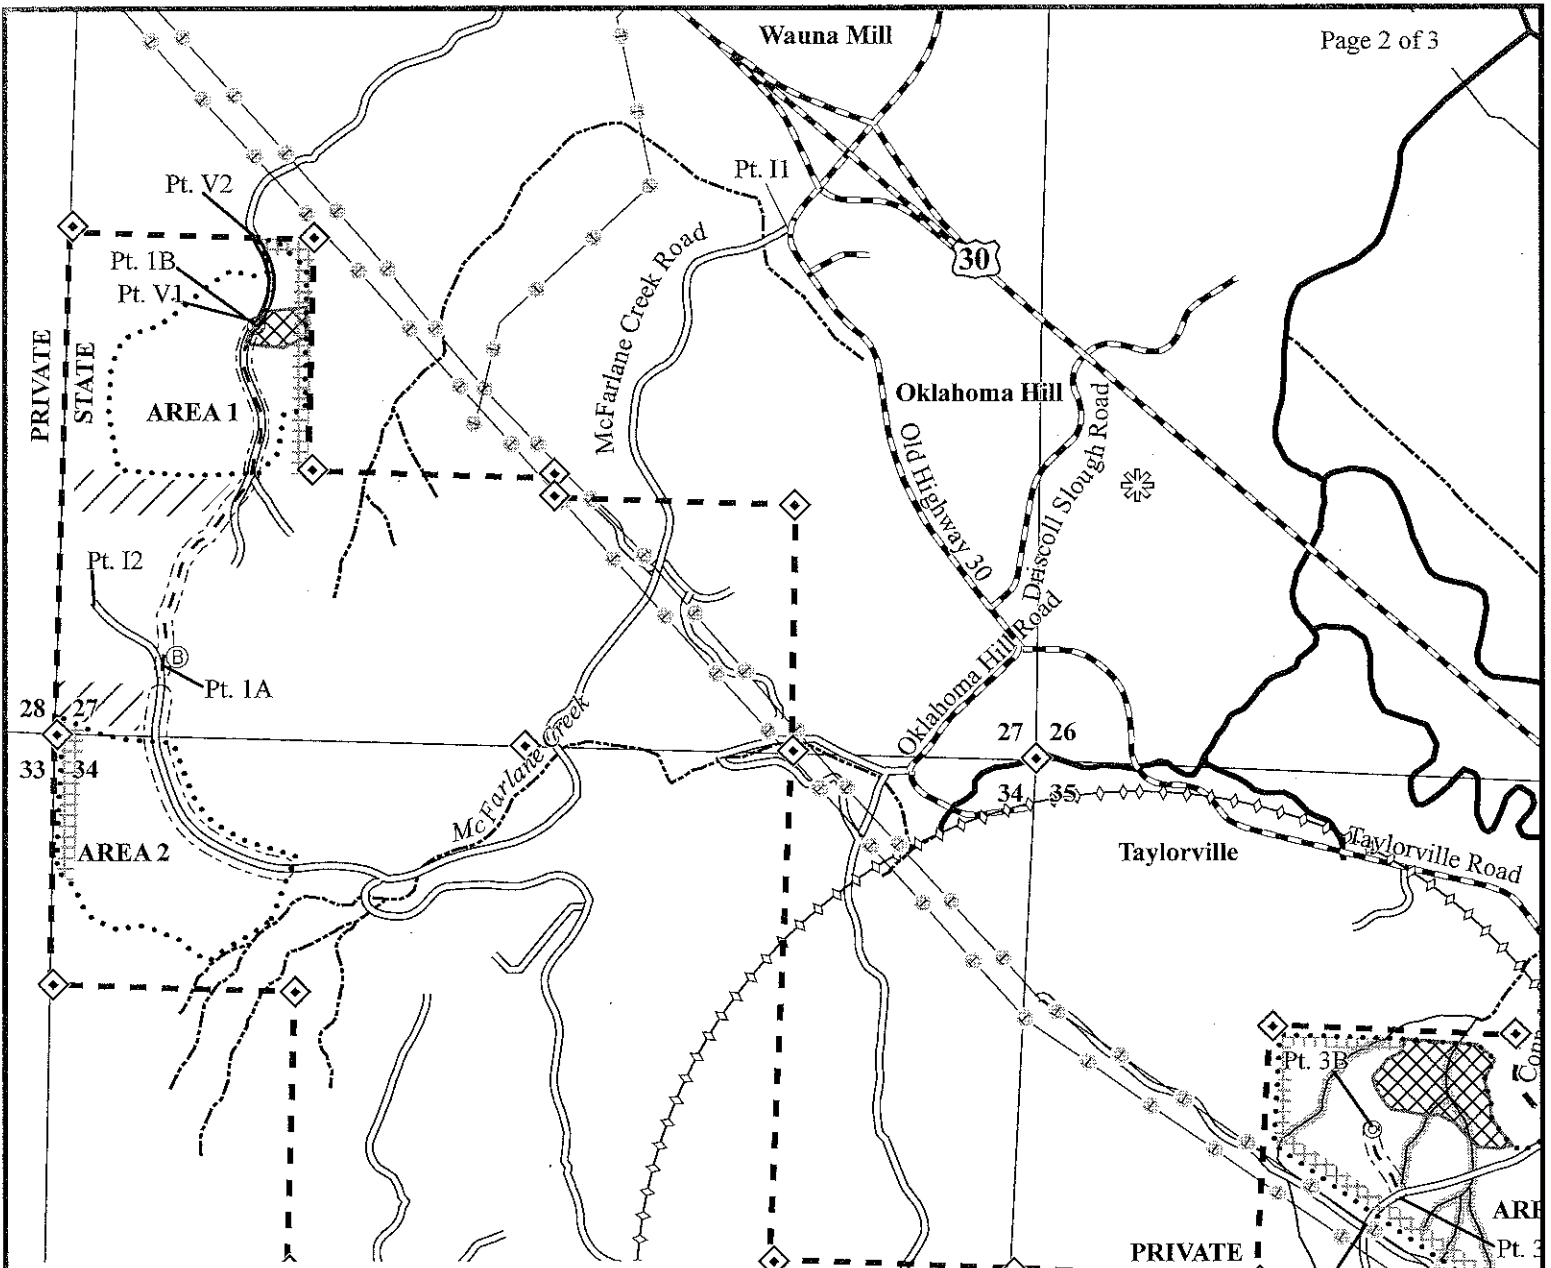

**LEGEND**


- Ownership Boundary
- Timber Sale Boundary
- Area Boundary
- Right of Way Boundary
- Paved Road
- Surfaced Road
- Road Vacating
- New Road Construction
- Landings to Construct
- Pt. "A" Point for Project Work
- Quarry
- Known Survey Corner
- Gate
- Overhead Utility Lines
- Controlled Felling
- Eagle Nesting Site
- Eagle Seasonally Restricted Area
- Reforestation Area
- Non Thinnable Area
- Fish Stream
- Nonfish Stream
- Unknown Stream
- Nonposted Stream Buffer
- Wetland
- Borrow Area

**EXHIBIT "A"**  
 OF TIMBER SALE CONTRACT NO. 341-12-49  
 MCFARLANE  
 PORTIONS OF SECTIONS 27, 34, 35, AND 36 OF  
 T8N, R6W, W.M., CLATSOP COUNTY, OREGON.  
 APPROXIMATE SCALE 1"=1,000'

1,000    500    0    1,000 Feet

Approximate Net Acreage	MC Acres	PC Acres
Area 1 (PC) -		19
Area 2 (PC) -		21
Area 3 (PC) -		36
Area 4 (PC) -		27
Area 4A (MC) -	5	
Area 4B (PC) -		6
Area 5 (R/W) -	2	
Total =	7	109
<b>Total Acreage = 116</b>		



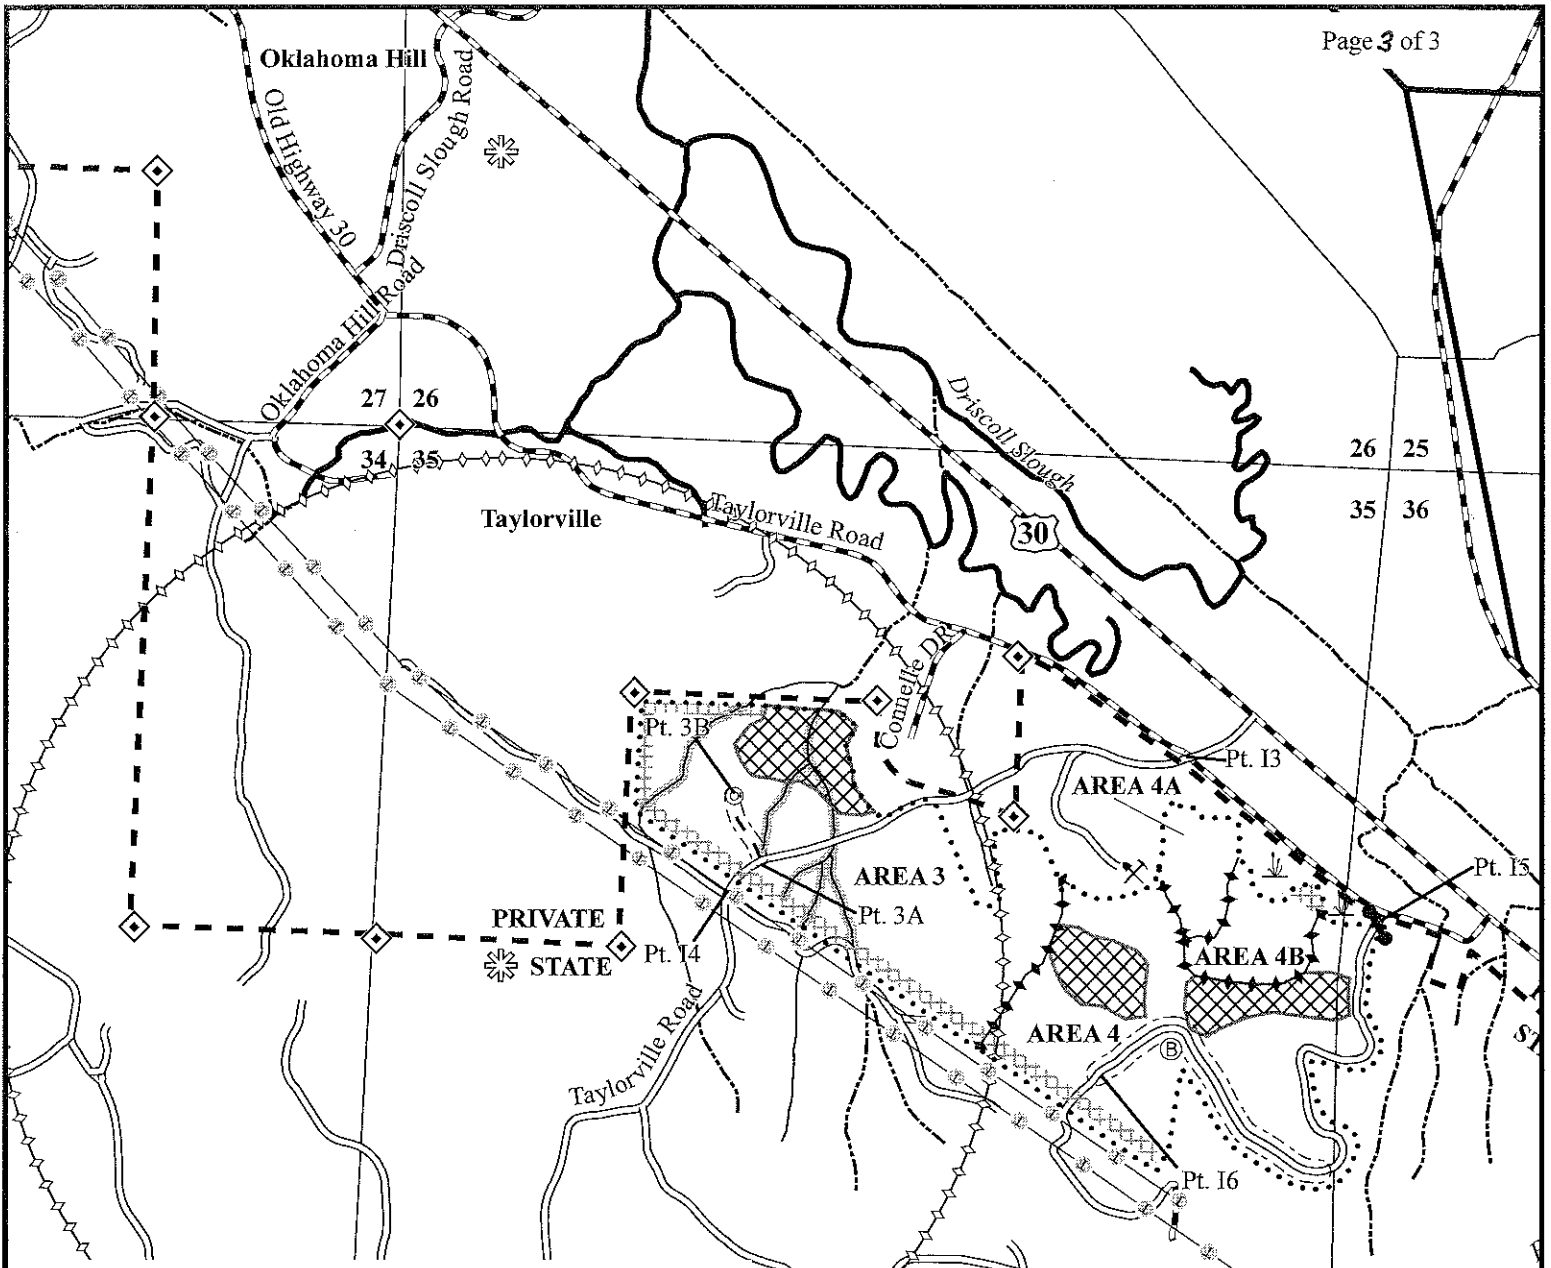

**LEGEND**

- Ownership Boundary
- Timber Sale Boundary
- Area Boundary
- Right of Way Boundary
- Paved Road
- Surfaced Road
- Road Vacating
- New Road Construction
- Landings to Construct
- Pt. "A" Point for Project Work
- Quarry
- Known Survey Corner
- Gate
- Overhead Utility Lines
- Controlled Felling
- Eagle Nesting Site
- Eagle Seasonally Restricted Area
- Reforestation Area
- Non Thinnable Area
- Fish Stream
- Nonfish Stream
- Unknown Stream
- Nonposted Stream Buffer
- Wetland
- Borrow Area

**EXHIBIT "A"**  
 OF TIMBER SALE CONTRACT NO. 341-12-49  
 MCFARLANE  
 PORTIONS OF SECTIONS 27, 34, 35, AND 36 OF  
 T8N, R6W, W.M., CLATSOP COUNTY, OREGON.  
 APPROXIMATE SCALE 1"=1,000'

1,000    500    0    1,000 Feet



Approximate Net Acreage	MC Acres	PC Acres
Area 1 (PC) -		19
Area 2 (PC) -		21
Area 3 (PC) -		36
Area 4 (PC) -		27
Area 4A (MC) -	5	
Area 4B (PC) -		6
Area 5 (R/W) -	2	
<b>Total =</b>	<b>7</b>	<b>109</b>
<b>Total Acreage = 116</b>		

