
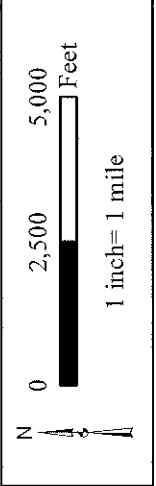


Exhibit "A" Vicinity Map

OF TIMBER SALE CONTRACT NO 341-13-24
HIGH TIDE

PORTIONS OF SECTIONS 16, 17, 20, 21,
AND 28, T6N, R7W, W.M.,
CLATSOP COUNTY, OREGON.

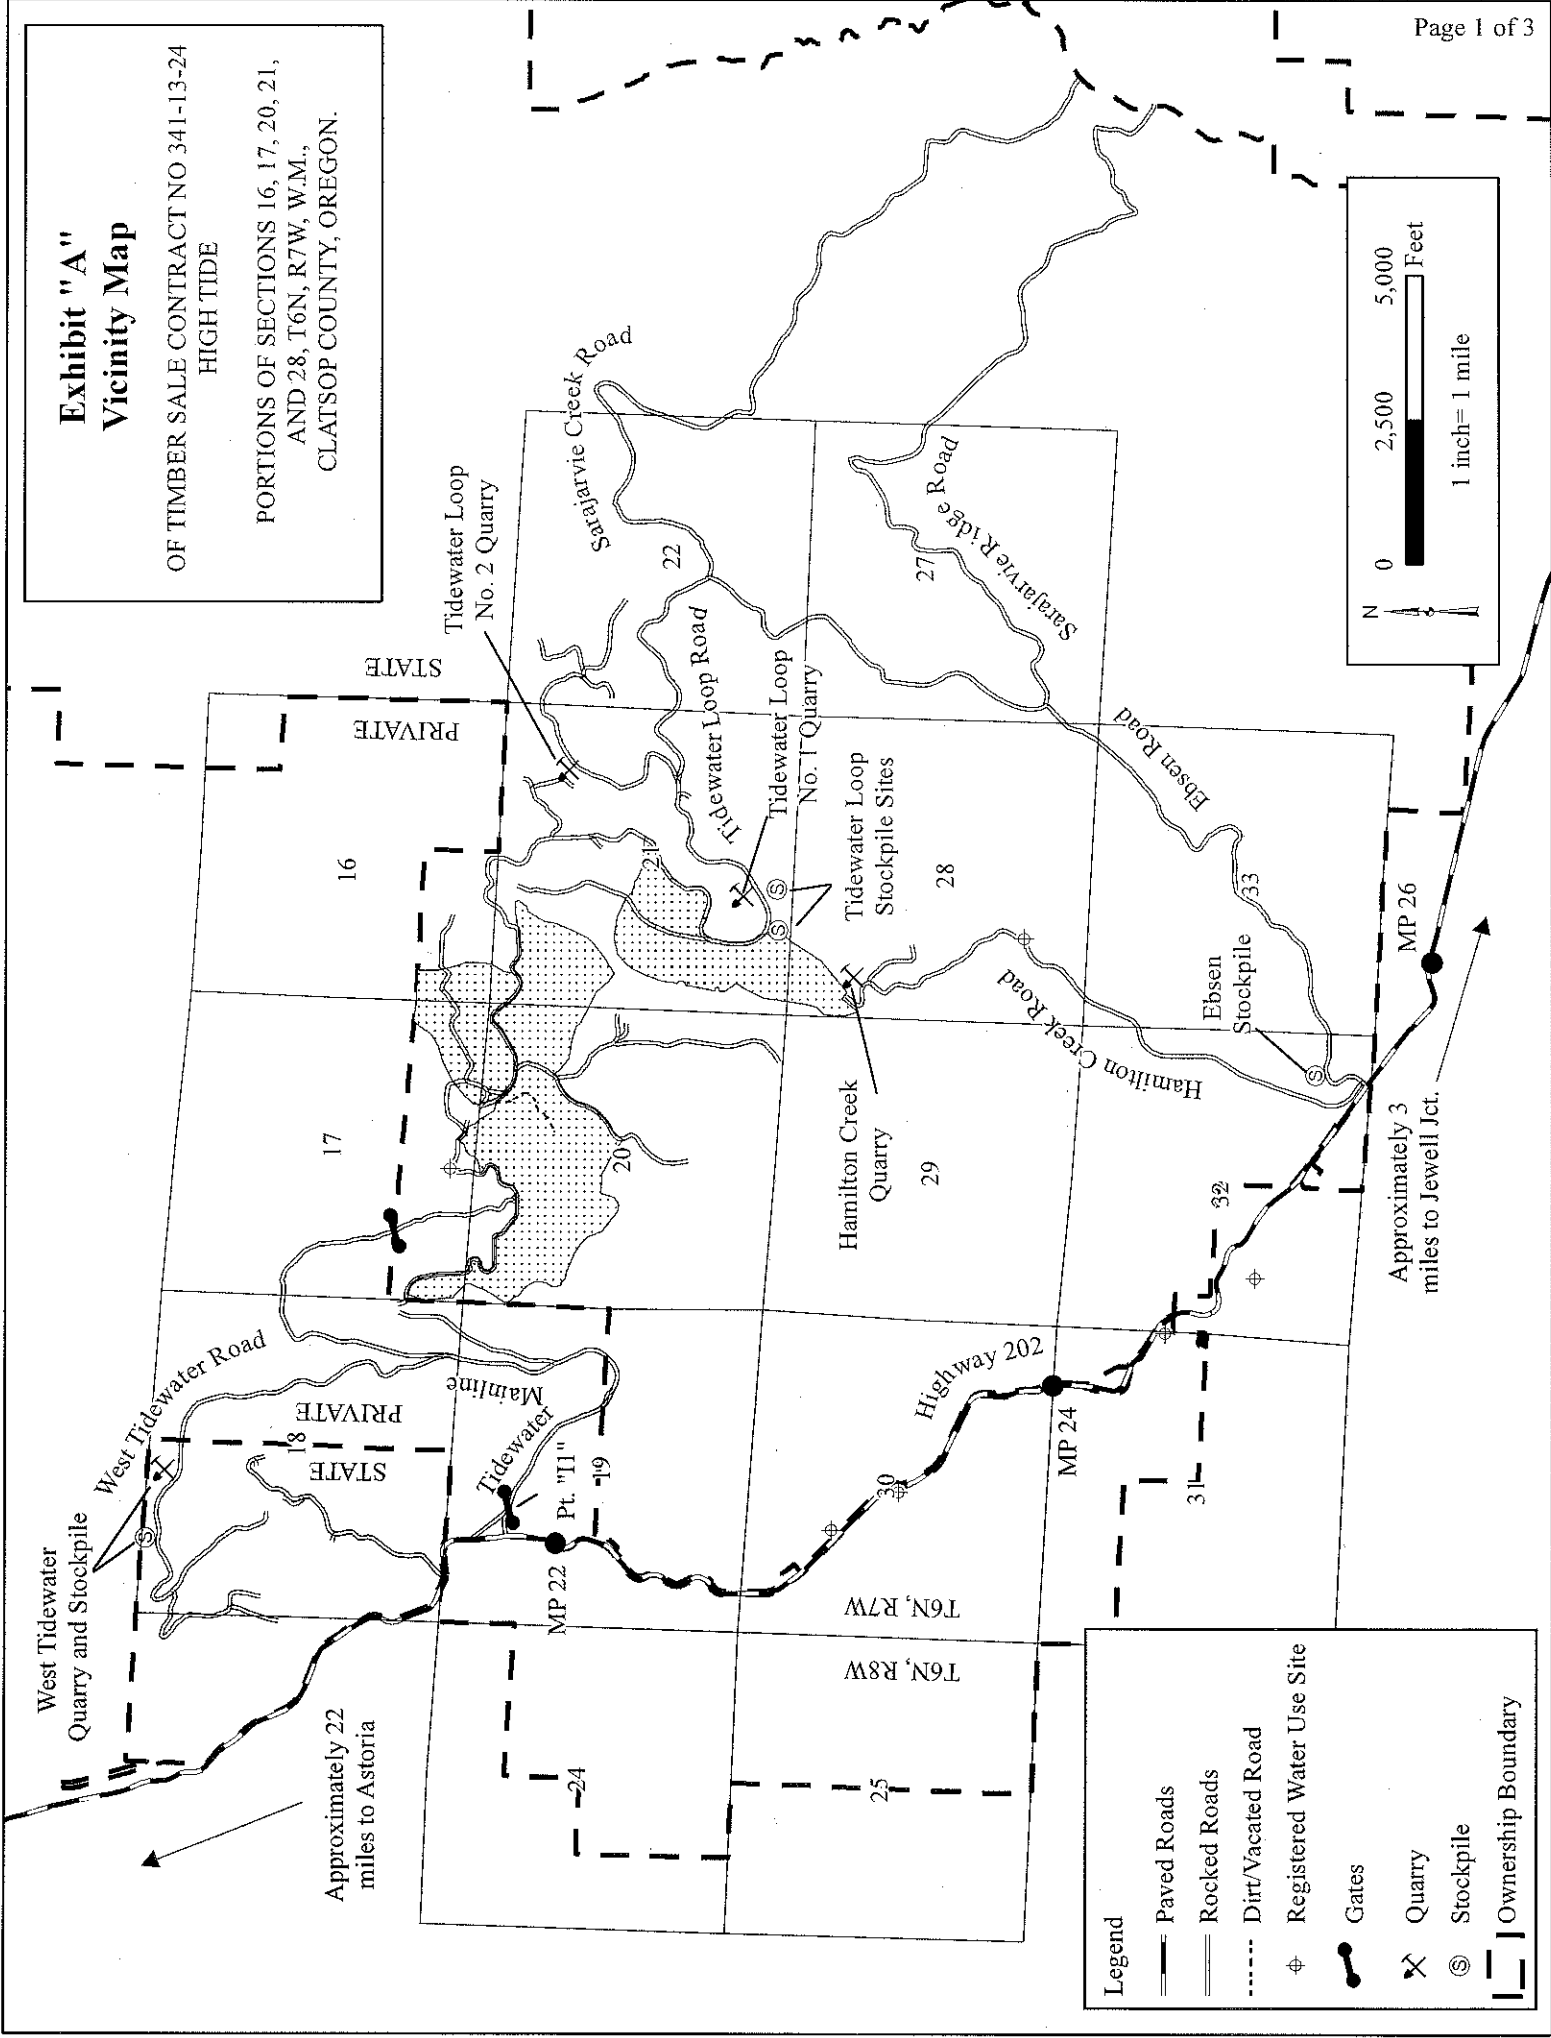

Legend

- Paved Roads
- Rocked Roads
- Dirt/Vacated Road
- Registered Water Use Site
- Gates
- Quarry
- Stockpile
- Ownership Boundary

Approximately 22 miles to Astoria

Approximately 3 miles to Jewell Jct.

Exhibit "A"

OF TIMBER SALE CONTRACT NO 341-13-24
 HIGH TIDE
 PORTIONS OF SECTIONS 16, 17, 20, 21,
 AND 28, T6N, R7W, W.M.,
 CLATSOP COUNTY, OREGON.

Approximate Net Acreage:

	PC Acres	MC Acres
Area 1 (PC)	213	0
Area 2 (MC)	0	64
Area 3 (MC)	0	103
Area 4 (R/W)	0	7
Total by prescription	213	174
Total Sale Acreage		387

Legend

- Ownership Boundary
 - Timber Sale Boundary
 - Area Boundary
 - Paved Road
 - Rocked Road
 - Dirt/Vacated Road
 - New Road Construction
 - Type F Stream
 - Type N Stream
 - Posted Stream Buffer
 - Buffer Zone
 - Green Tree Retention Area
 - Controlled Felling
 - Right of Way Boundary
 - Reforestation Area
 - Known Land Survey Corner
 - Quarry
 - Stockpile
 - New Construction Landing
 - Existing Landing
 - Registered Water Use Site
 - Designated Waste Area
 - Gate
- Pt. "A" Point for Project Work

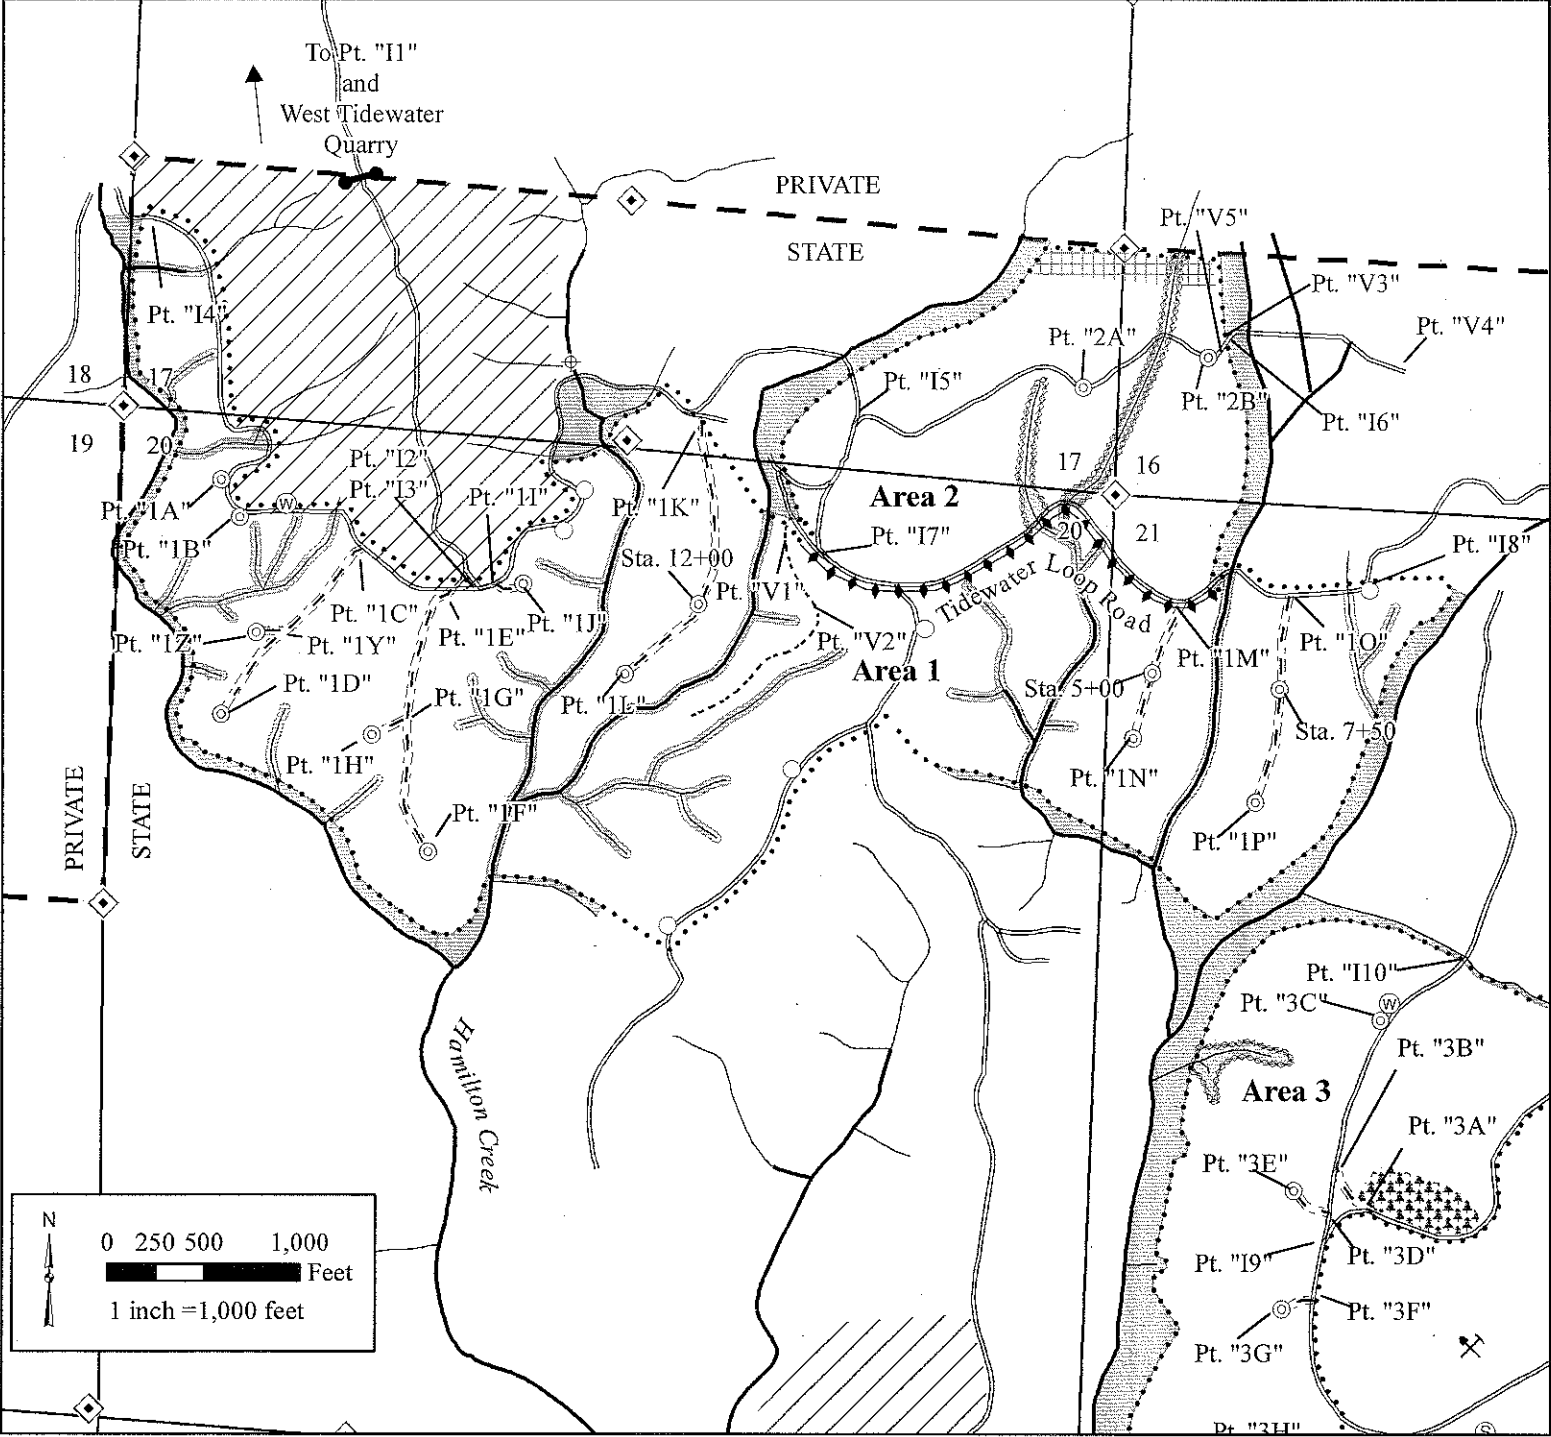


Exhibit "A"

OF TIMBER SALE CONTRACT NO 341-13-24
 HIGH TIDE
 PORTIONS OF SECTIONS 16, 17, 20, 21,
 AND 28, T6N, R7W, W.M.,
 CLATSOP COUNTY, OREGON.

Approximate Net Acreage:

	PC Acres	MC Acres
Area 1 (PC)	213	0
Area 2 (MC)	0	64
Area 3 (MC)	0	103
Area 4 (R/W)	0	7
Total by prescription	213	174
Total Sale Acreage	387	

Legend

- [—] Ownership Boundary
- Timber Sale Boundary
- ◆◆◆ Area Boundary
- Paved Road
- Rocked Road
- Dirt/Vacated Road
- - - New Road Construction
- ~ Type F Stream
- ~ Type N Stream
- ▨ Posted Stream Buffer
- ▨ Buffer Zone
- ▨ Green Tree Retention Area
- ▨ Controlled Felling
- ▨ Right of Way Boundary
- ▨ Reforestation Area
- ◆ Known Land Survey Corner
- ✕ Quarry
- ⊙ Stockpile
- ⊙ New Construction Landing
- Existing Landing
- ⊕ Registered Water Use Site
- ⊙ Designated Waste Area
- ⊔ Gate
- Pt. "A" Point for Project Work

