


EXHIBIT "A" Vicinity Map

OF TIMBER SALE CONTRACT NO. 341-16-56
PACKY
PORTIONS OF SECTIONS 1, 2, 3, 11, AND 12,
T6N, R7W, WM.,
CLATSOP COUNTY, OREGON.

Area 1 (MC) = 78 Acres Area 2 (MC) = 48 Acres
Area 3 (MC) = 96 Acres Area 4 (R/W) = 3 Acres

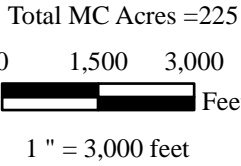

Legend

- Timber Sale Boundary
- Ownership Boundary
- Surfaced Roads
- New Road Construction
- Quarry
- Stockpile
- Gate
- Pt. "A" Point for Project Work



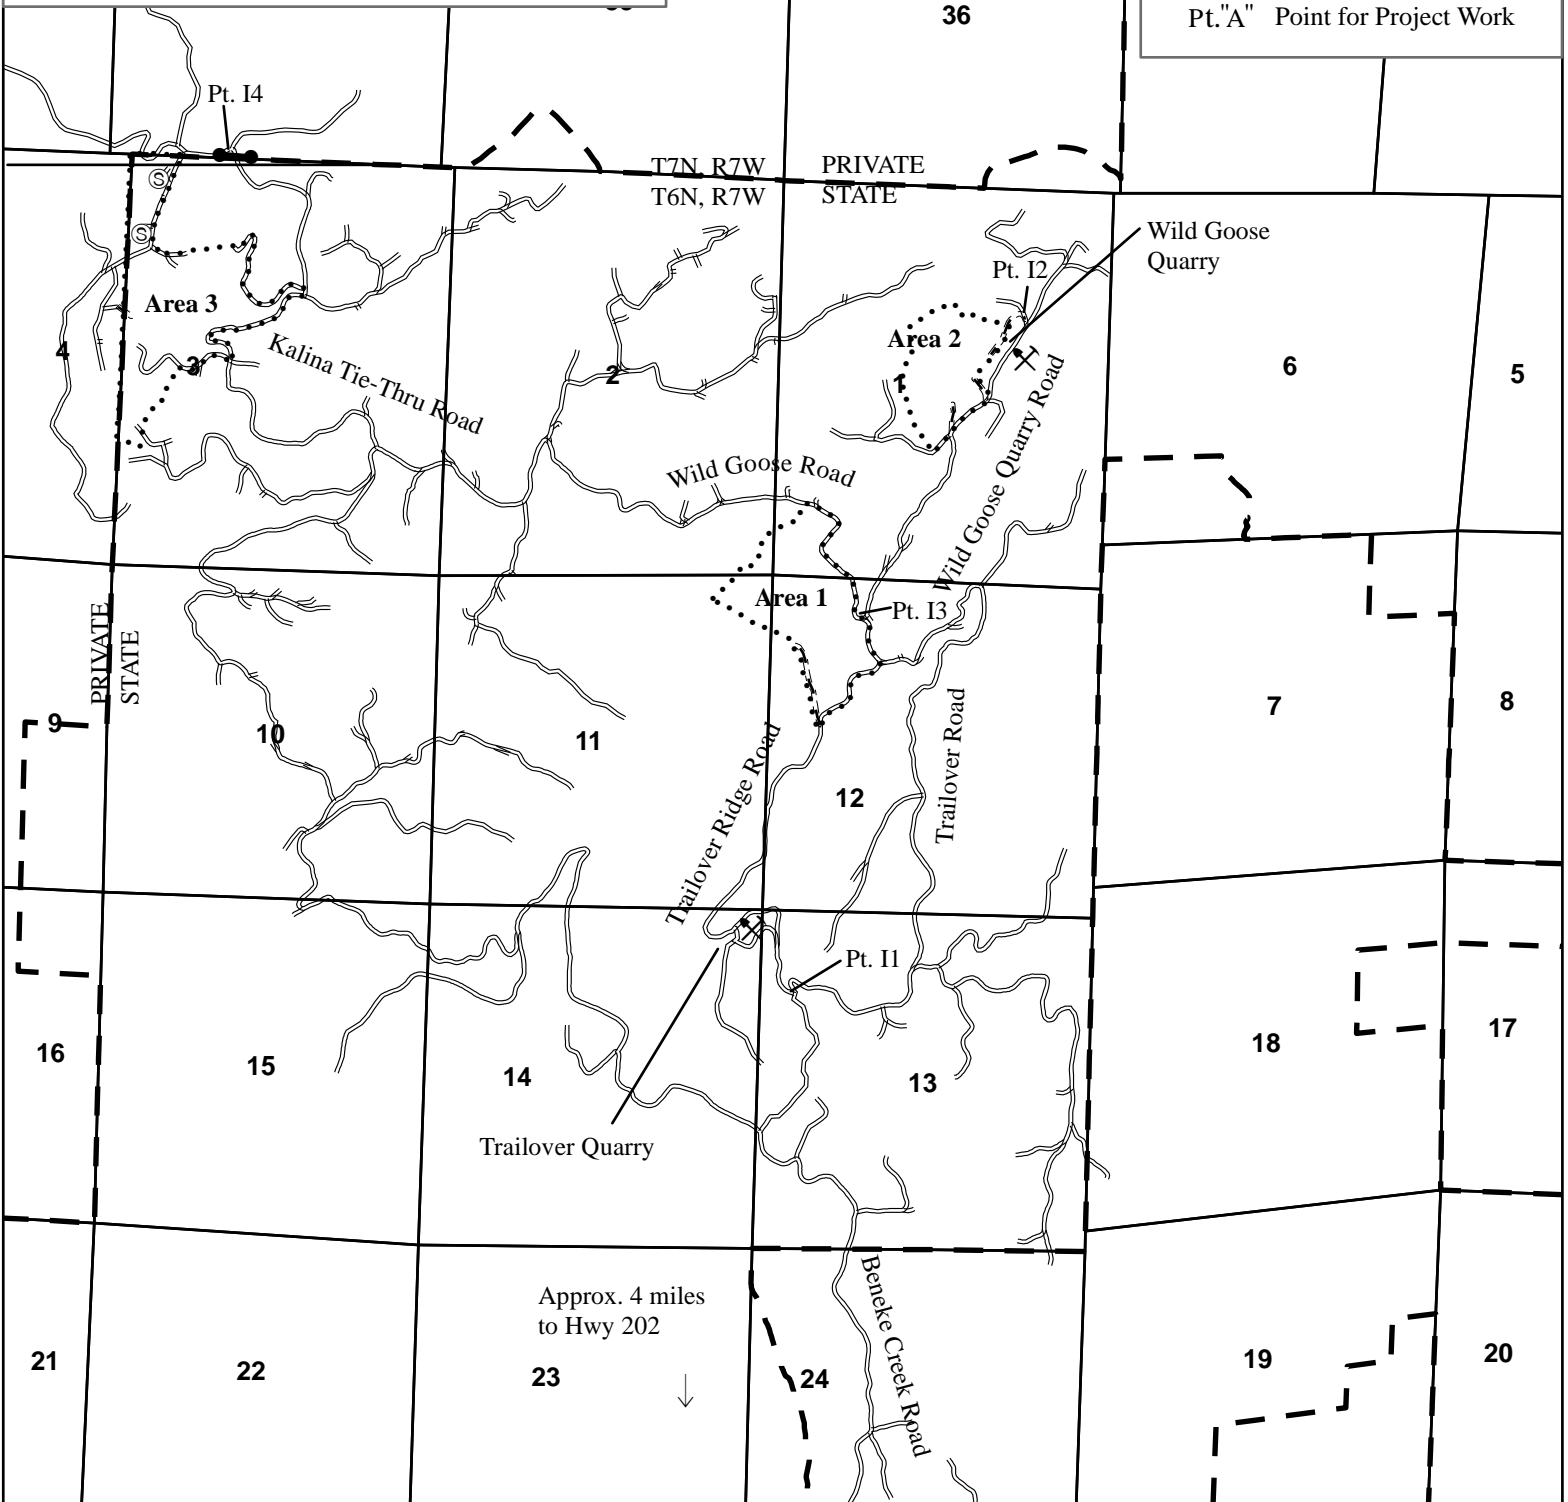


EXHIBIT "A"

OF TIMBER SALE CONTRACT NO. 341-16-56
 PACKY
 PORTIONS OF SECTIONS 1, 2, 3, 11, AND 12,
 T6N, R7W, W.M.,
 CLATSOP COUNTY, OREGON.

Area 1 (MC) = 78 Acres Area 2 (MC) = 48 Acres
 Area 3 (PC) = 96 Acres Area 4 (R/W) = 3 Acres

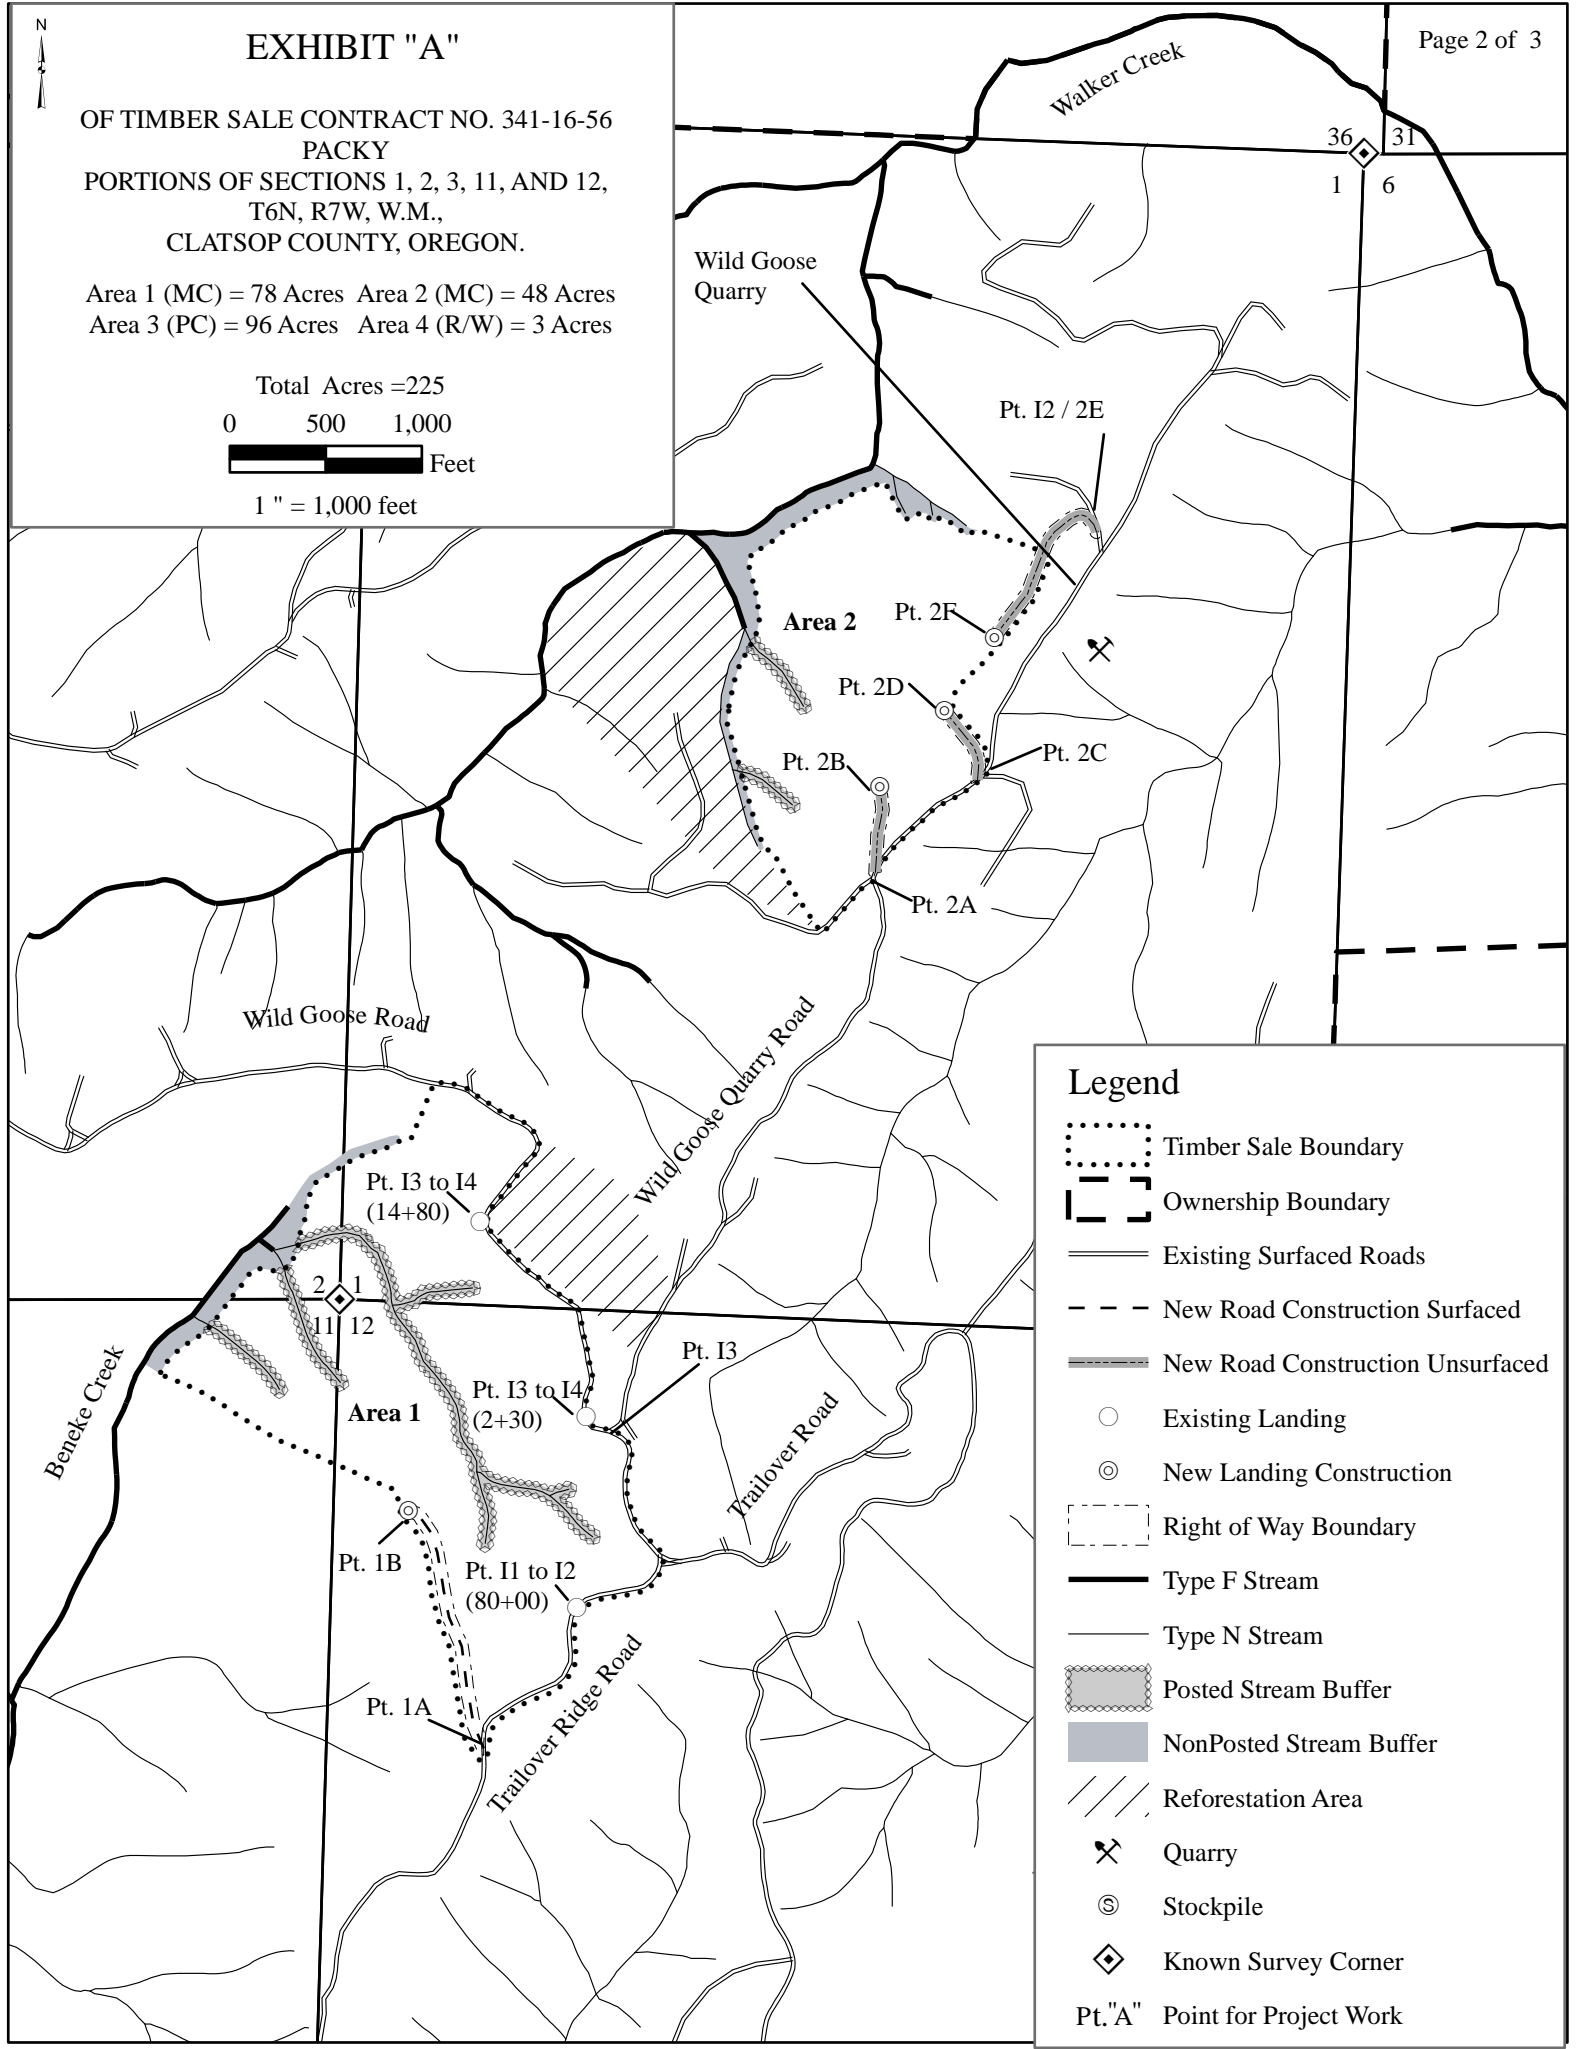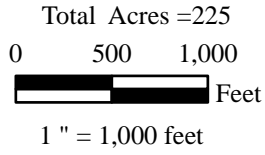

Legend



- Timber Sale Boundary
- Ownership Boundary
- Existing Surfaced Roads
- New Road Construction Surfaced
- New Road Construction Unsurfaced
- Existing Landing
- New Landing Construction
- Right of Way Boundary
- Type F Stream
- Type N Stream
- Posted Stream Buffer
- NonPosted Stream Buffer
- Reforestation Area
- Quarry
- Stockpile
- Known Survey Corner
- Pt. "A"** Point for Project Work

EXHIBIT "A"

OF TIMBER SALE CONTRACT NO. 341-16-56
 PACKY
 PORTIONS OF SECTIONS 1, 2, 3, 11, and 12,
 T6N, R7W.M.,
 CLATSOP COUNTY, OREGON.

Area 1 (MC) = 78 Acres Area 2 (MC) = 48 Acres
 Area 3 (MC) = 96 Acres Area 4 (R/W) = 3 Acres

Total Acres =225

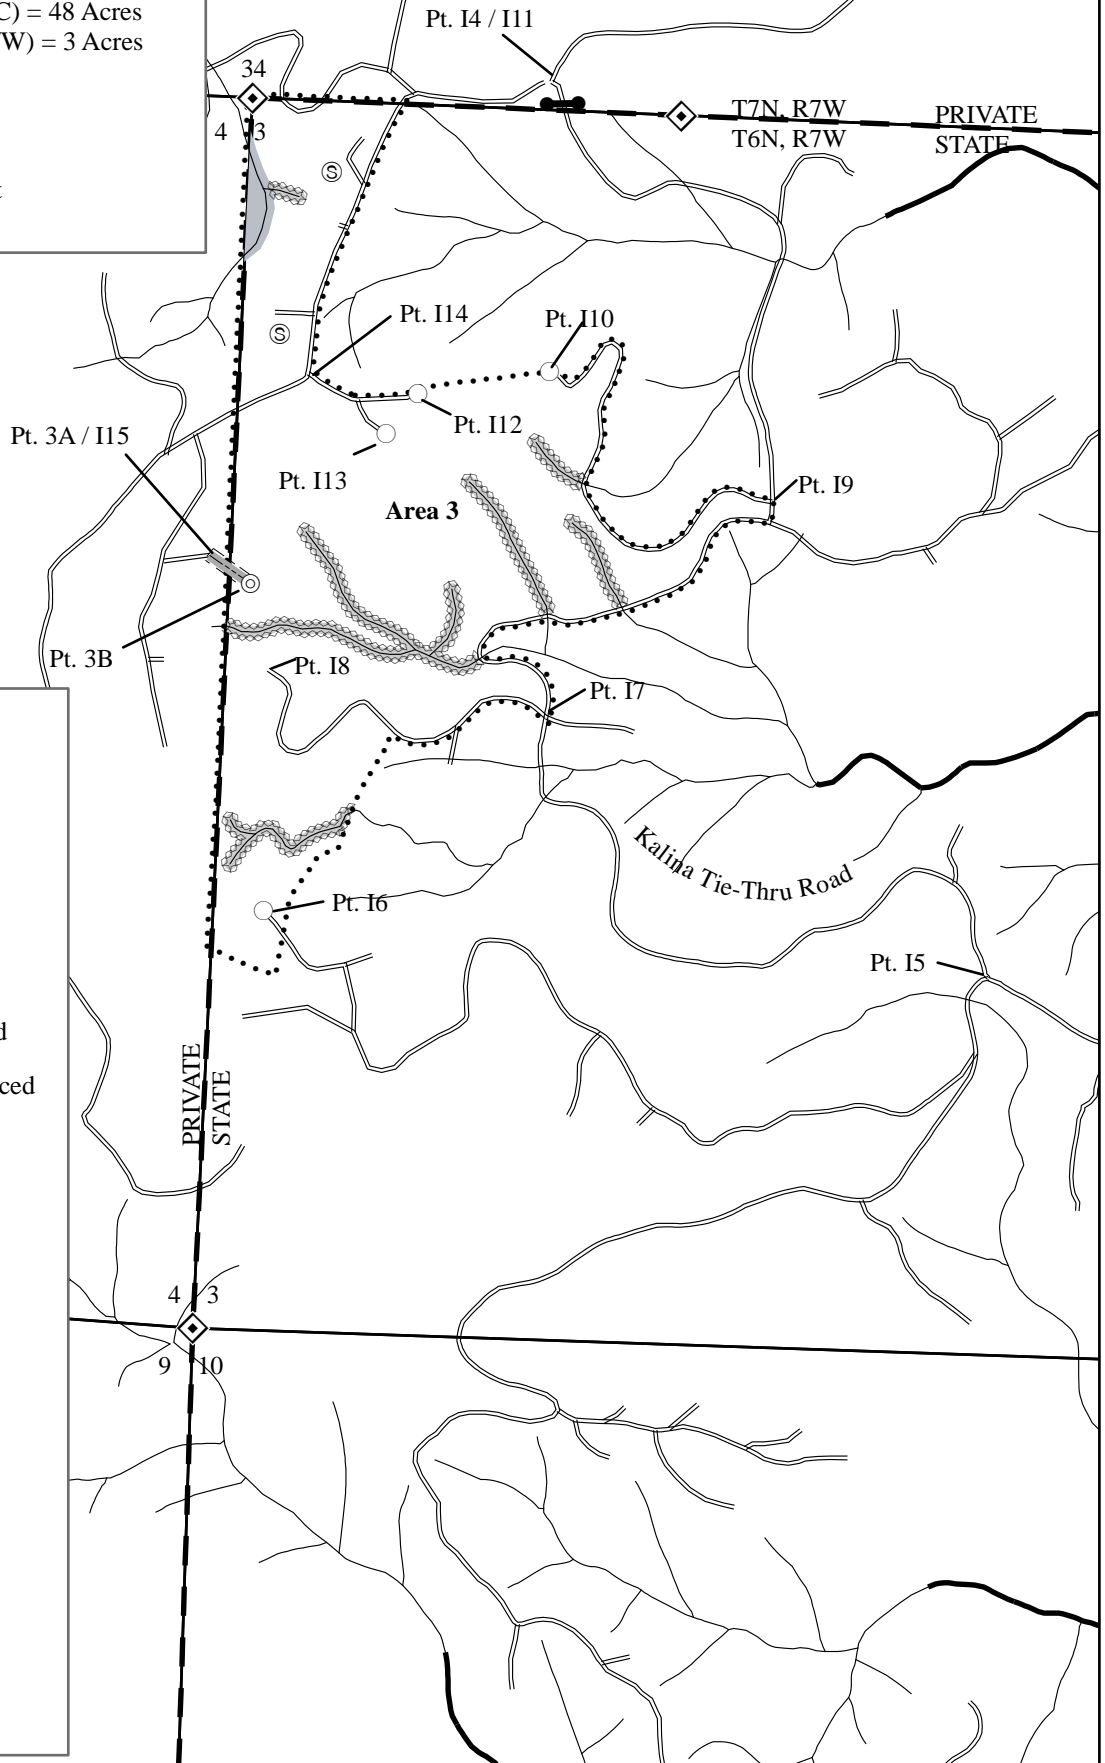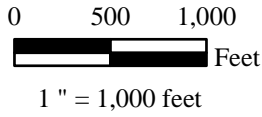

Legend

- Gate
- Timber Sale Boundary
- Ownership Boundary
- Existing Surfaced Roads
- New Road Construction Surfaced
- New Road Construction Unsurfaced
- Existing Landing
- New Landing Construction
- Right of Way Boundary
- Type F Stream
- Type N Stream
- Posted Stream Buffer
- NonPosted Stream Buffer
- Reforestation Area
- Quarry
- Stockpile
- Known Survey Corner
- Pt."A" Point for Project Work