


EXHIBIT "A"

VICINITY MAP
OF TIMBER SALE CONTRACT 341-17-07
CRAWFISH CORNER
PORTIONS OF SECTION 29, 31, AND 32, T6N, R6W,
AND SECTION 5, T5N, R6W,
WM, CLATSOP COUNTY, OREGON

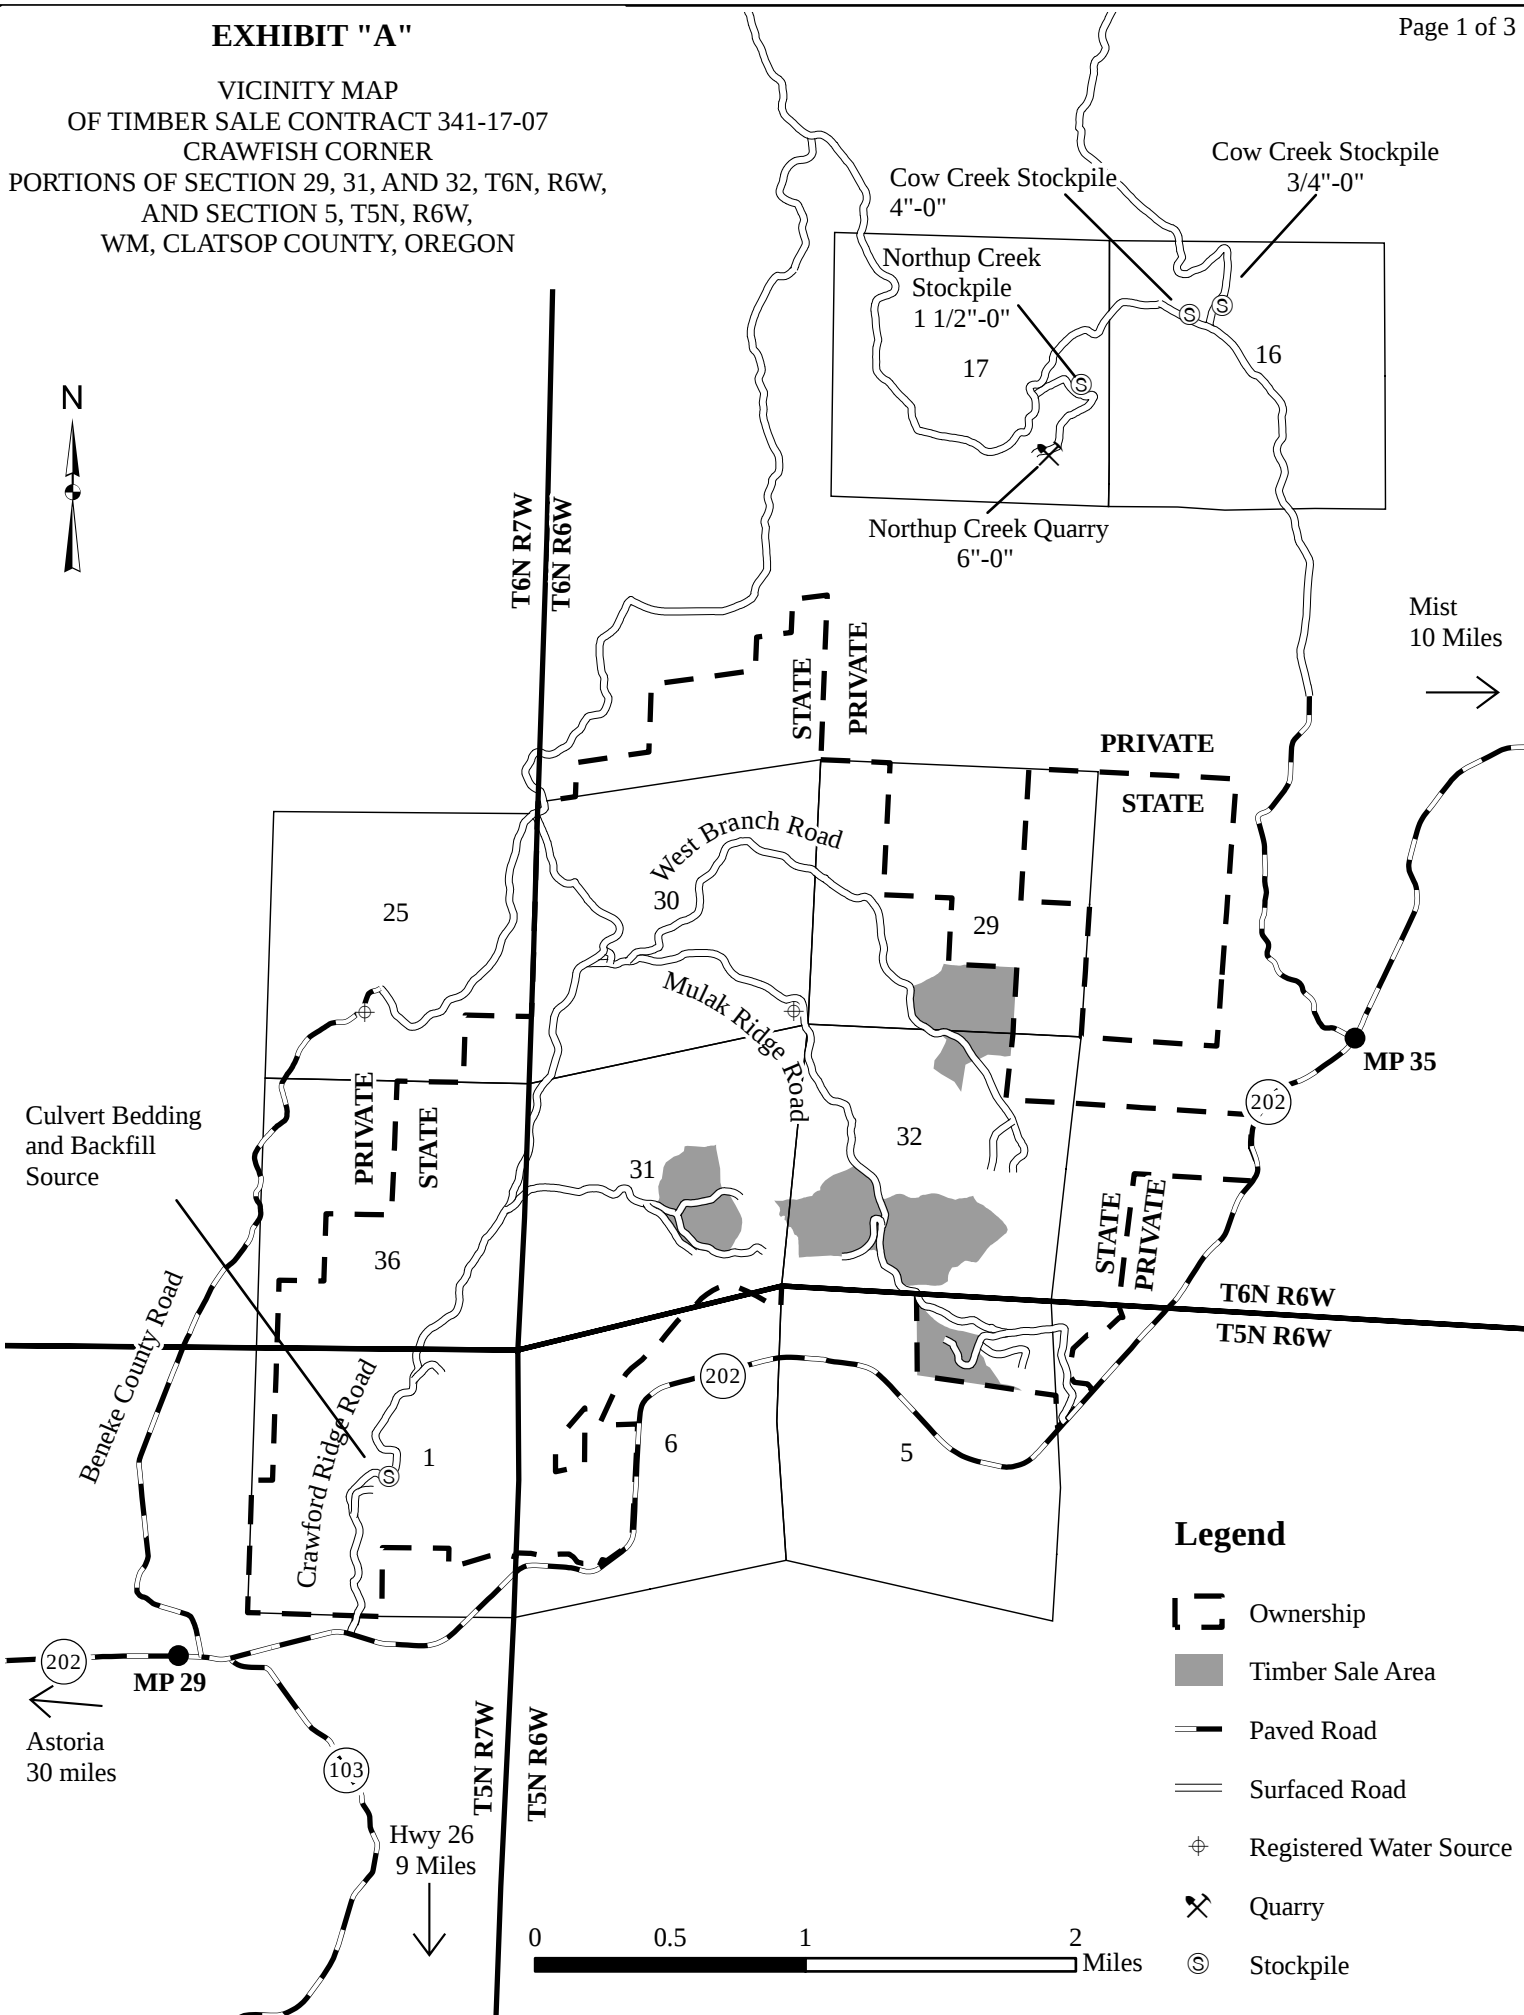

OF TIMBER SALE NO. 341-17-07

CRAWFISH CORNER


SECTIONS 29, 31, AND 32, T6N, R6W

AND SECTION 5, T5N, R6W

WM, CLATSOP COUNTY, OREGON

APPROXIMATE NET ACRES

	PC ACRES	MC ACRES
Area 1 (PC)	50	
Area 2 (PC)	71	
Area 3 (MC)		34
Area 4 (R/W)		3
Area 5 (PC)	115	
TOTAL	236	37

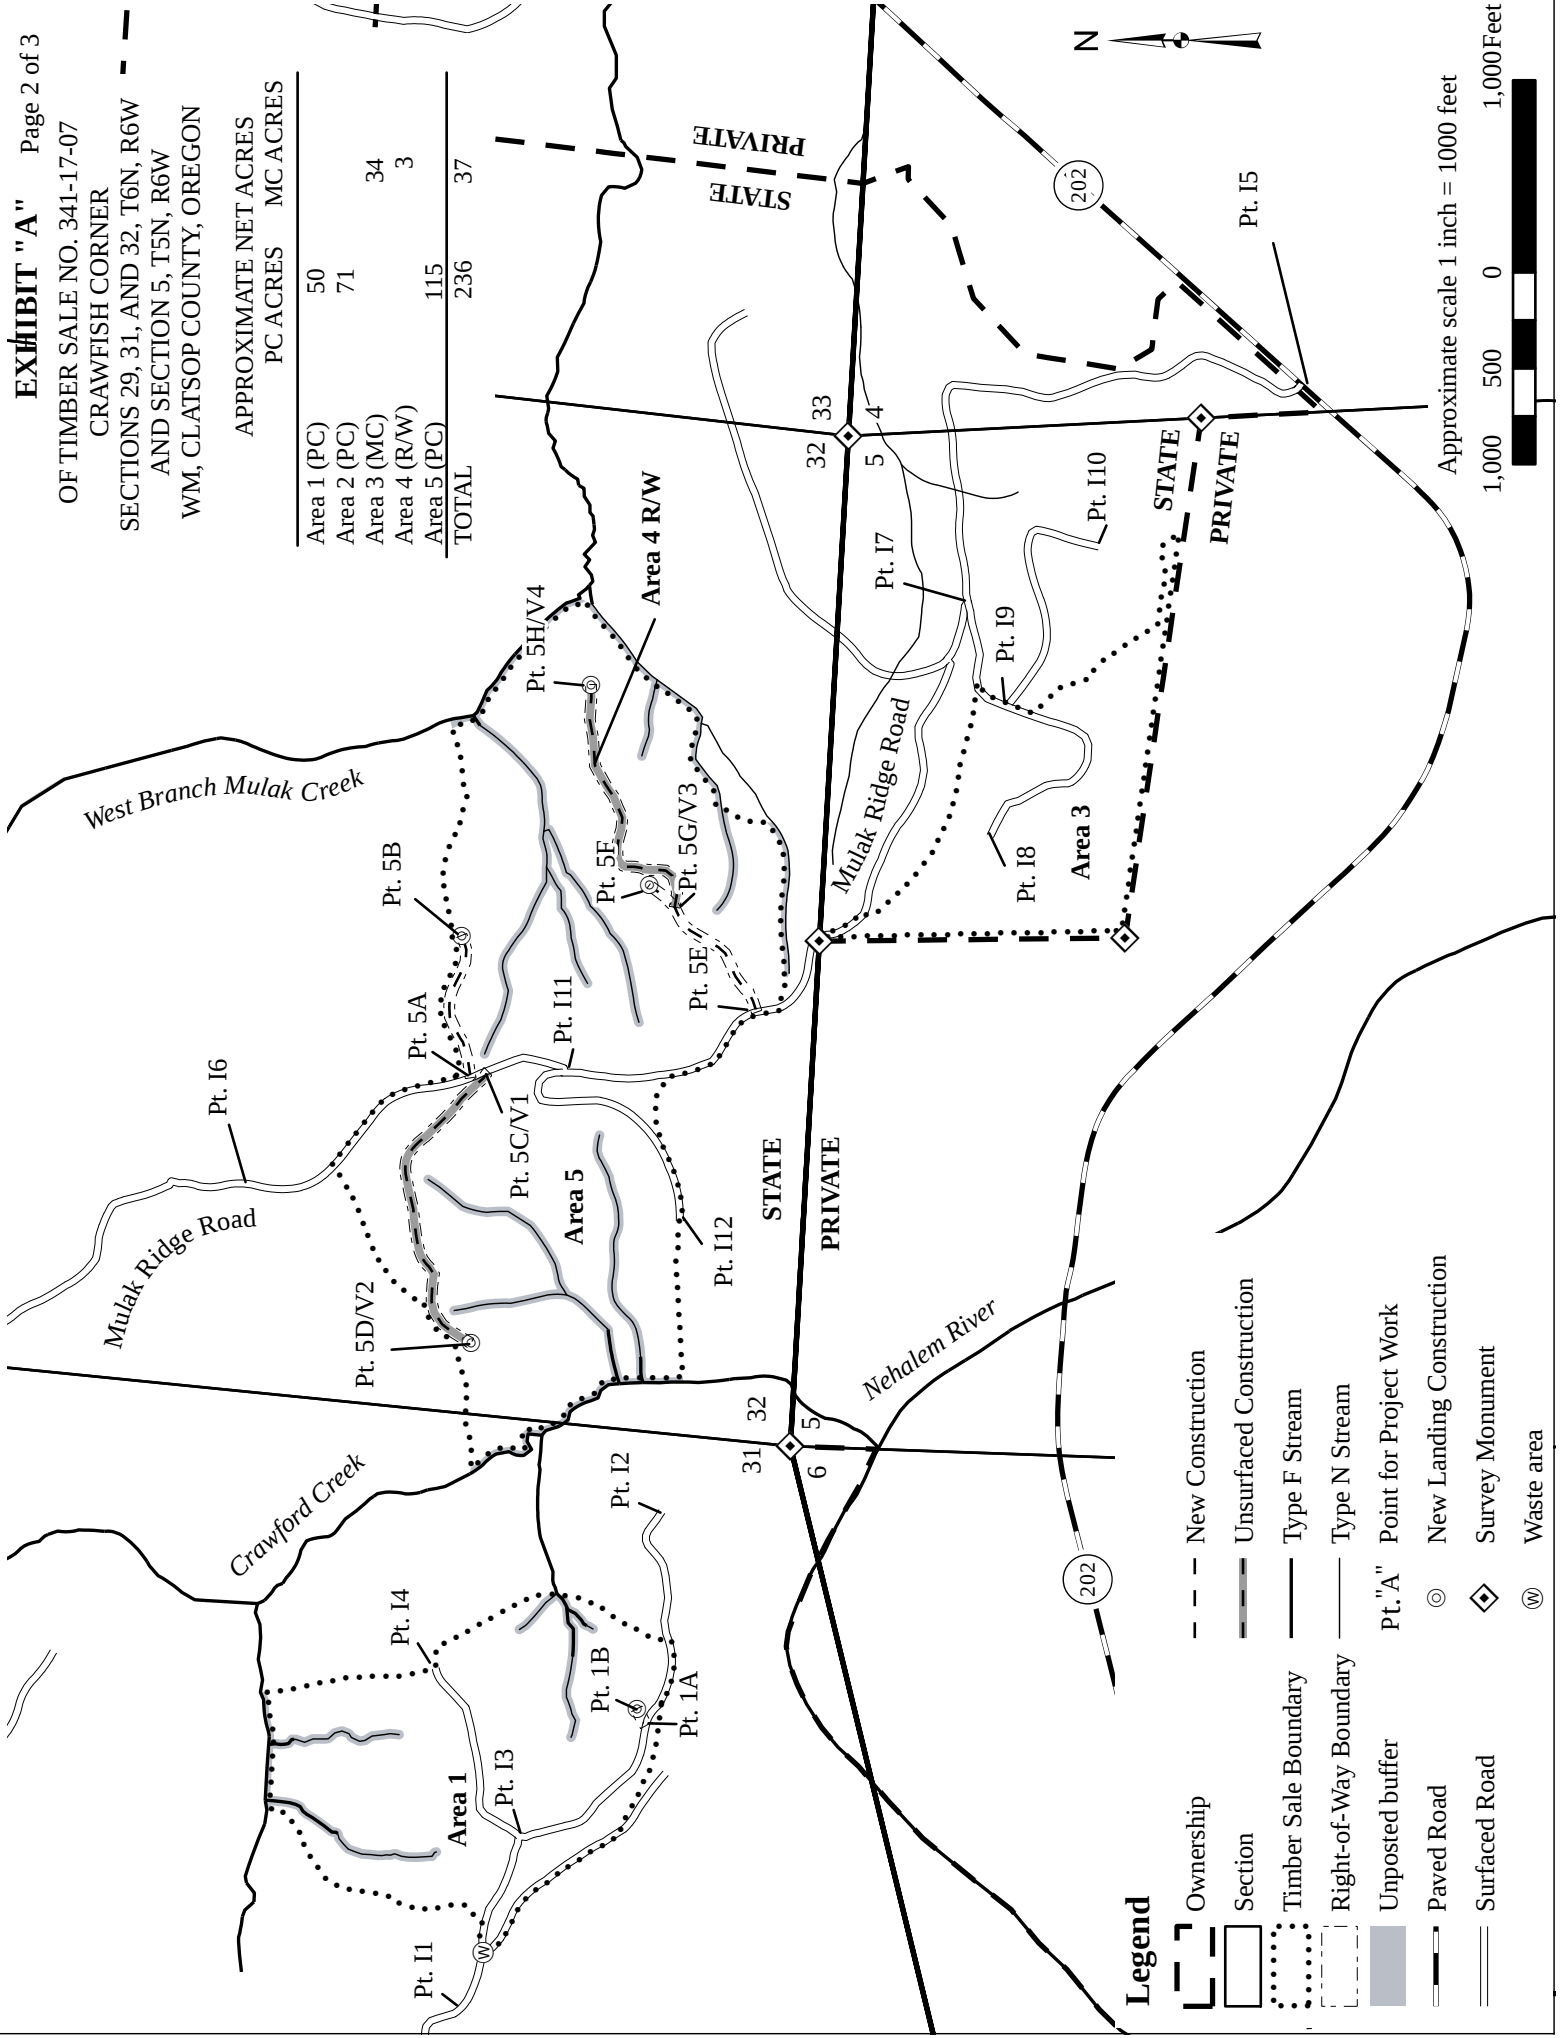

Approximate scale 1 inch = 1000 feet

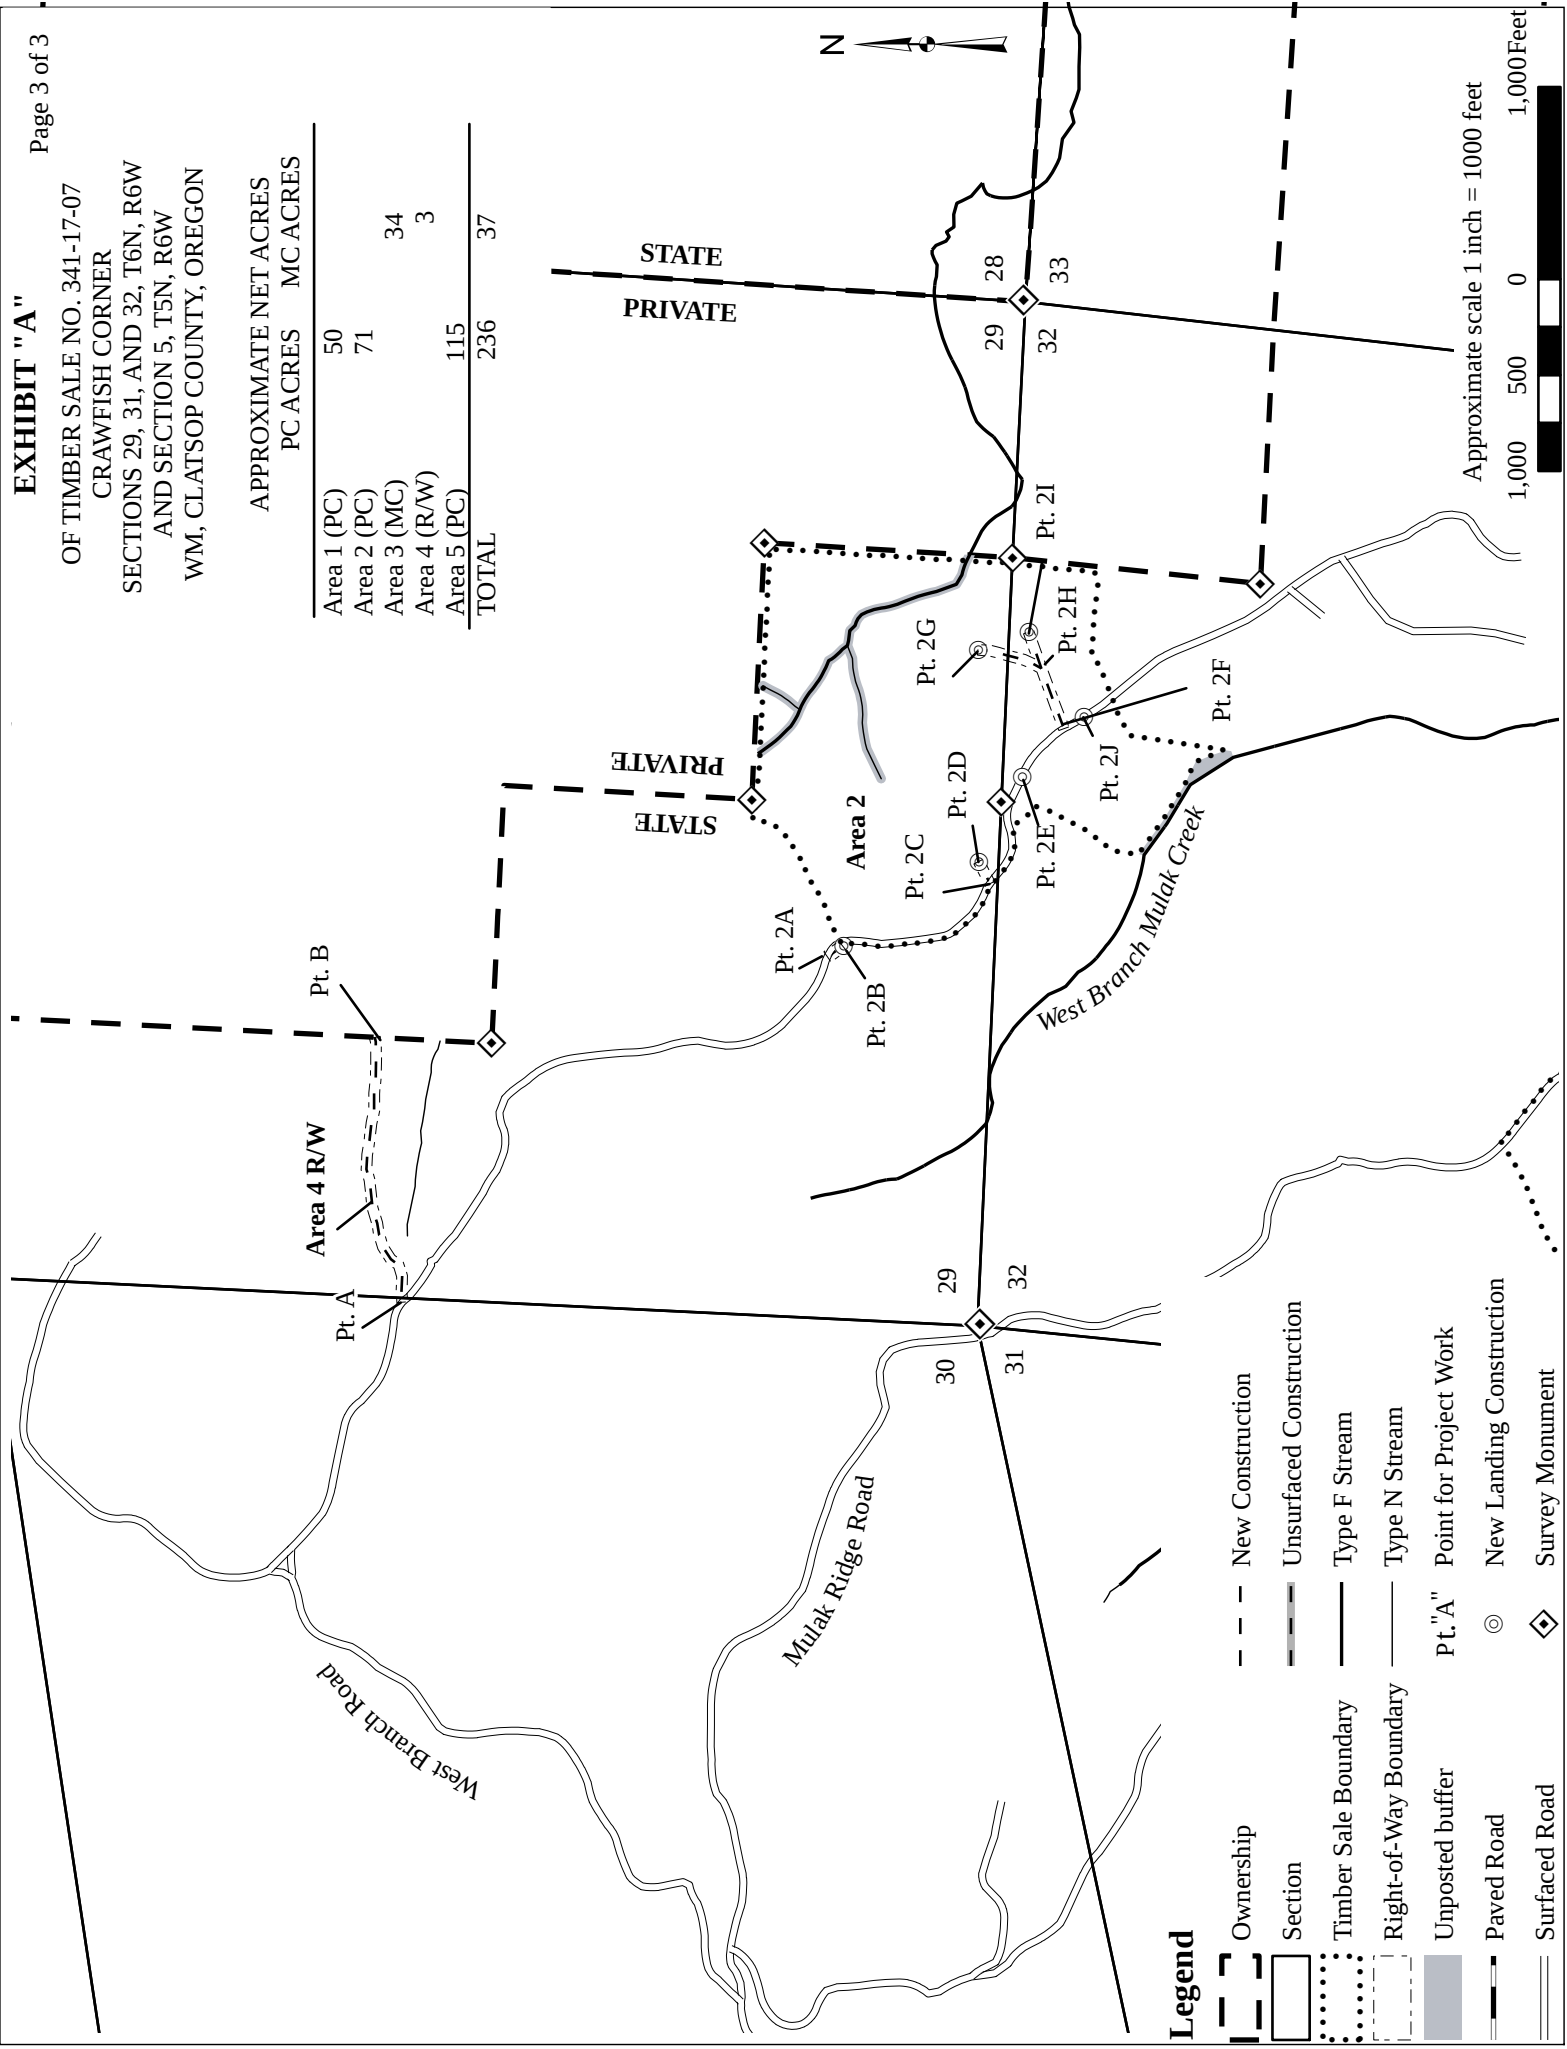


EXHIBIT "A"

OF TIMBER SALE NO. 341-17-07
CRAWFISH CORNER
SECTIONS 29, 31, AND 32, T6N, R6W
AND SECTION 5, T5N, R6W
WM, CLATSOP COUNTY, OREGON

APPROXIMATE NET ACRES

	PC ACRES	MC ACRES
Area 1 (PC)	50	
Area 2 (PC)	71	
Area 3 (MC)		34
Area 4 (R/W)		3
Area 5 (PC)	115	
TOTAL	236	37



Legend

- Ownership
 - State
 - Private
- Section
 - Timber Sale Boundary
 - Right-of-Way Boundary
 - Unposted buffer
 - Paved Road
 - Surfaced Road
- Construction
 - New Construction
 - Unsurfaced Construction
 - Type F Stream
 - Type N Stream
 - Point for Project Work
 - New Landing Construction
 - Survey Monument

Approximate scale 1 inch = 1000 feet

