


EXHIBIT "A"

VICINITY MAP
 OF TIMBER SALE CONTRACT NO. 341-18-40
 BOILER FLEET
 PORTIONS OF SECTIONS 10, 11, 14, 15, 16, 23 AND 25
 OF T8N, R9W, W.M.,
 CLATSOP COUNTY, OREGON

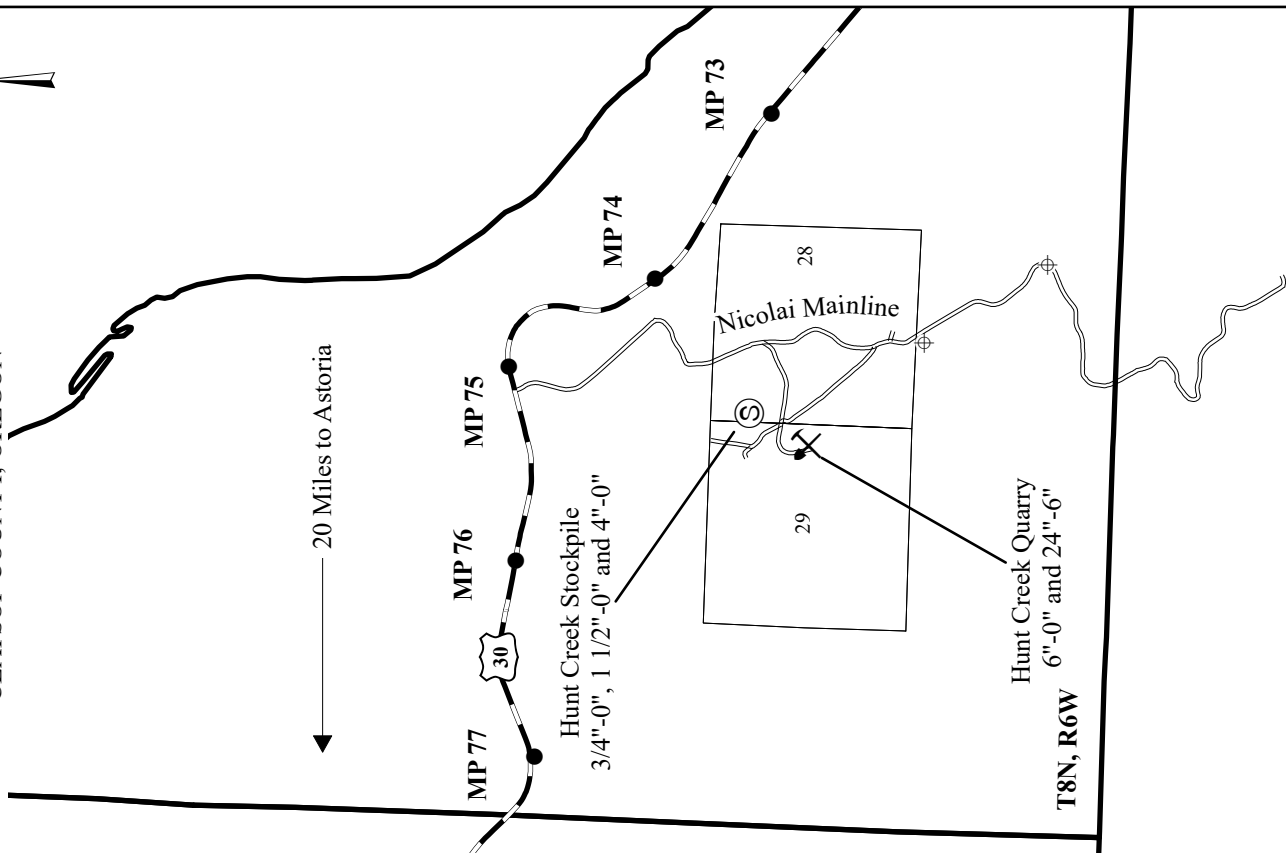

- ⊕ Registered Water Use Site
- Gate
- ▬ Designated Haul Route
- ▬ Paved
- ▬ Surfaced


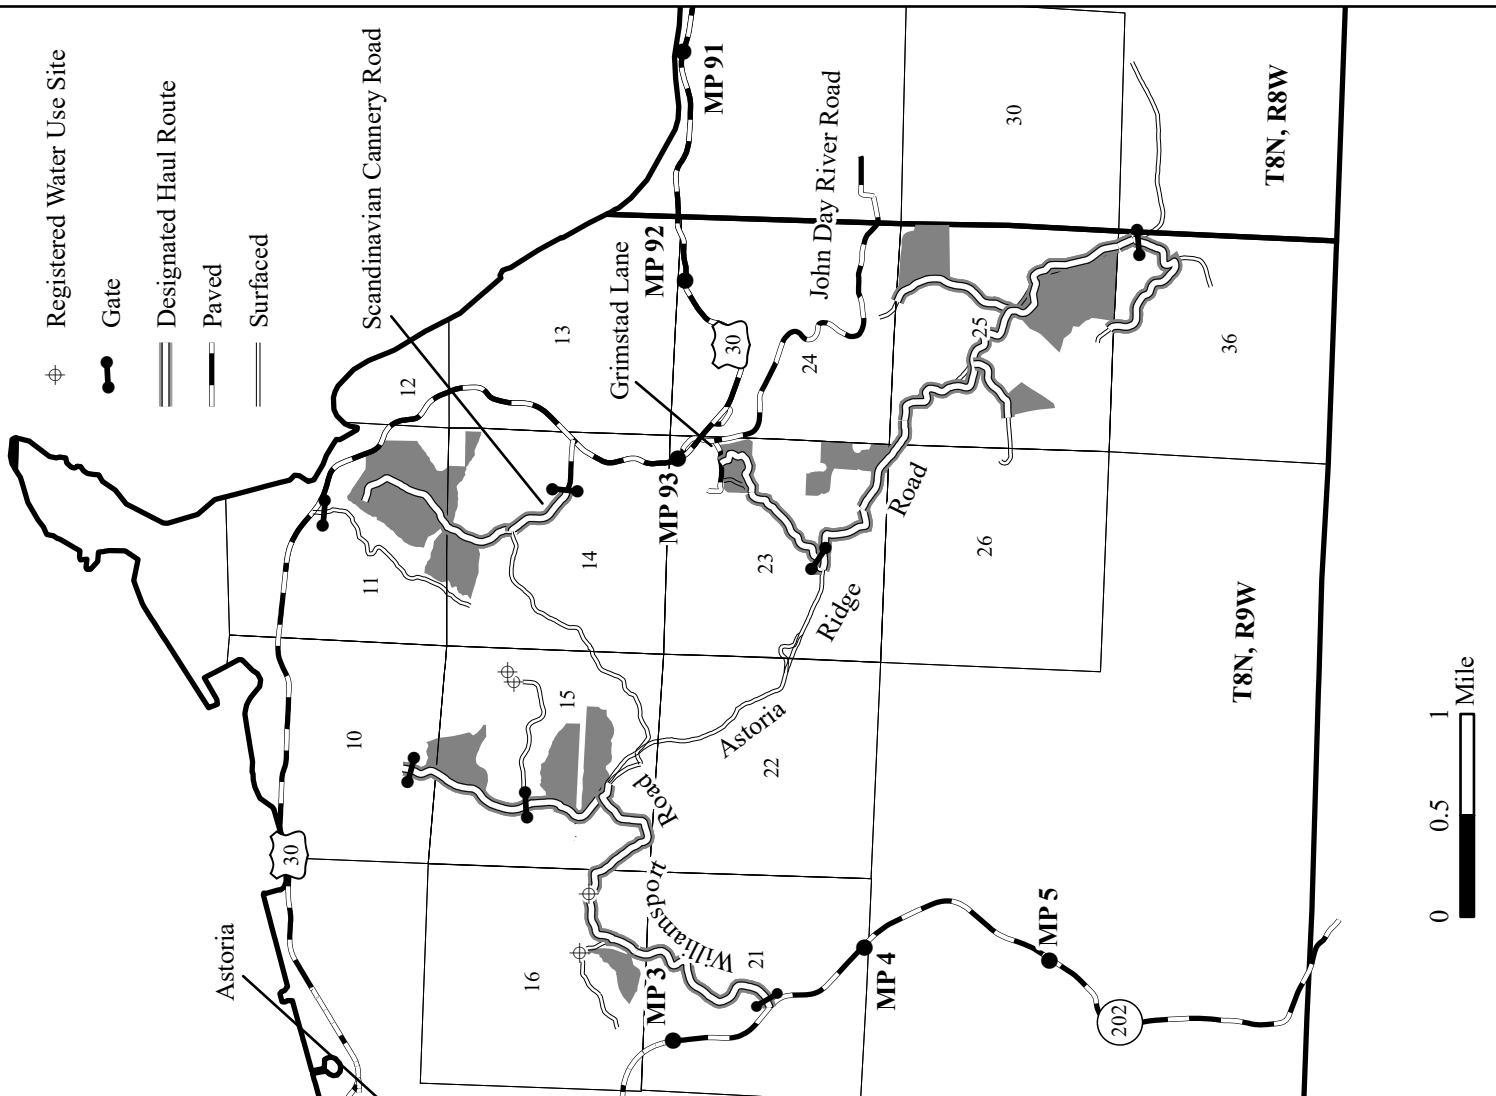


EXHIBIT "A"
 OF TIMBER SALE CONTRACT NO. 341-18-40
 BOILER FLEET
 PORTIONS OF SECTIONS 10, 11, 14, 15, 16, 23 AND 25
 OF T8N, R9W, W.M.,
 CLATSOP COUNTY, OREGON

Approximate Net Acreage	MC Acres	PC Acres
Area 1	25	
Area 2		34
Area 3	71	
Area 4	12	
Area 5	18	
Area 6		15
Area 7		27
Area 8		31
Area 9		34
Area 10		30
Area 11	96	
R/W	4	
Total =		171
Total Sale Acreage =		397

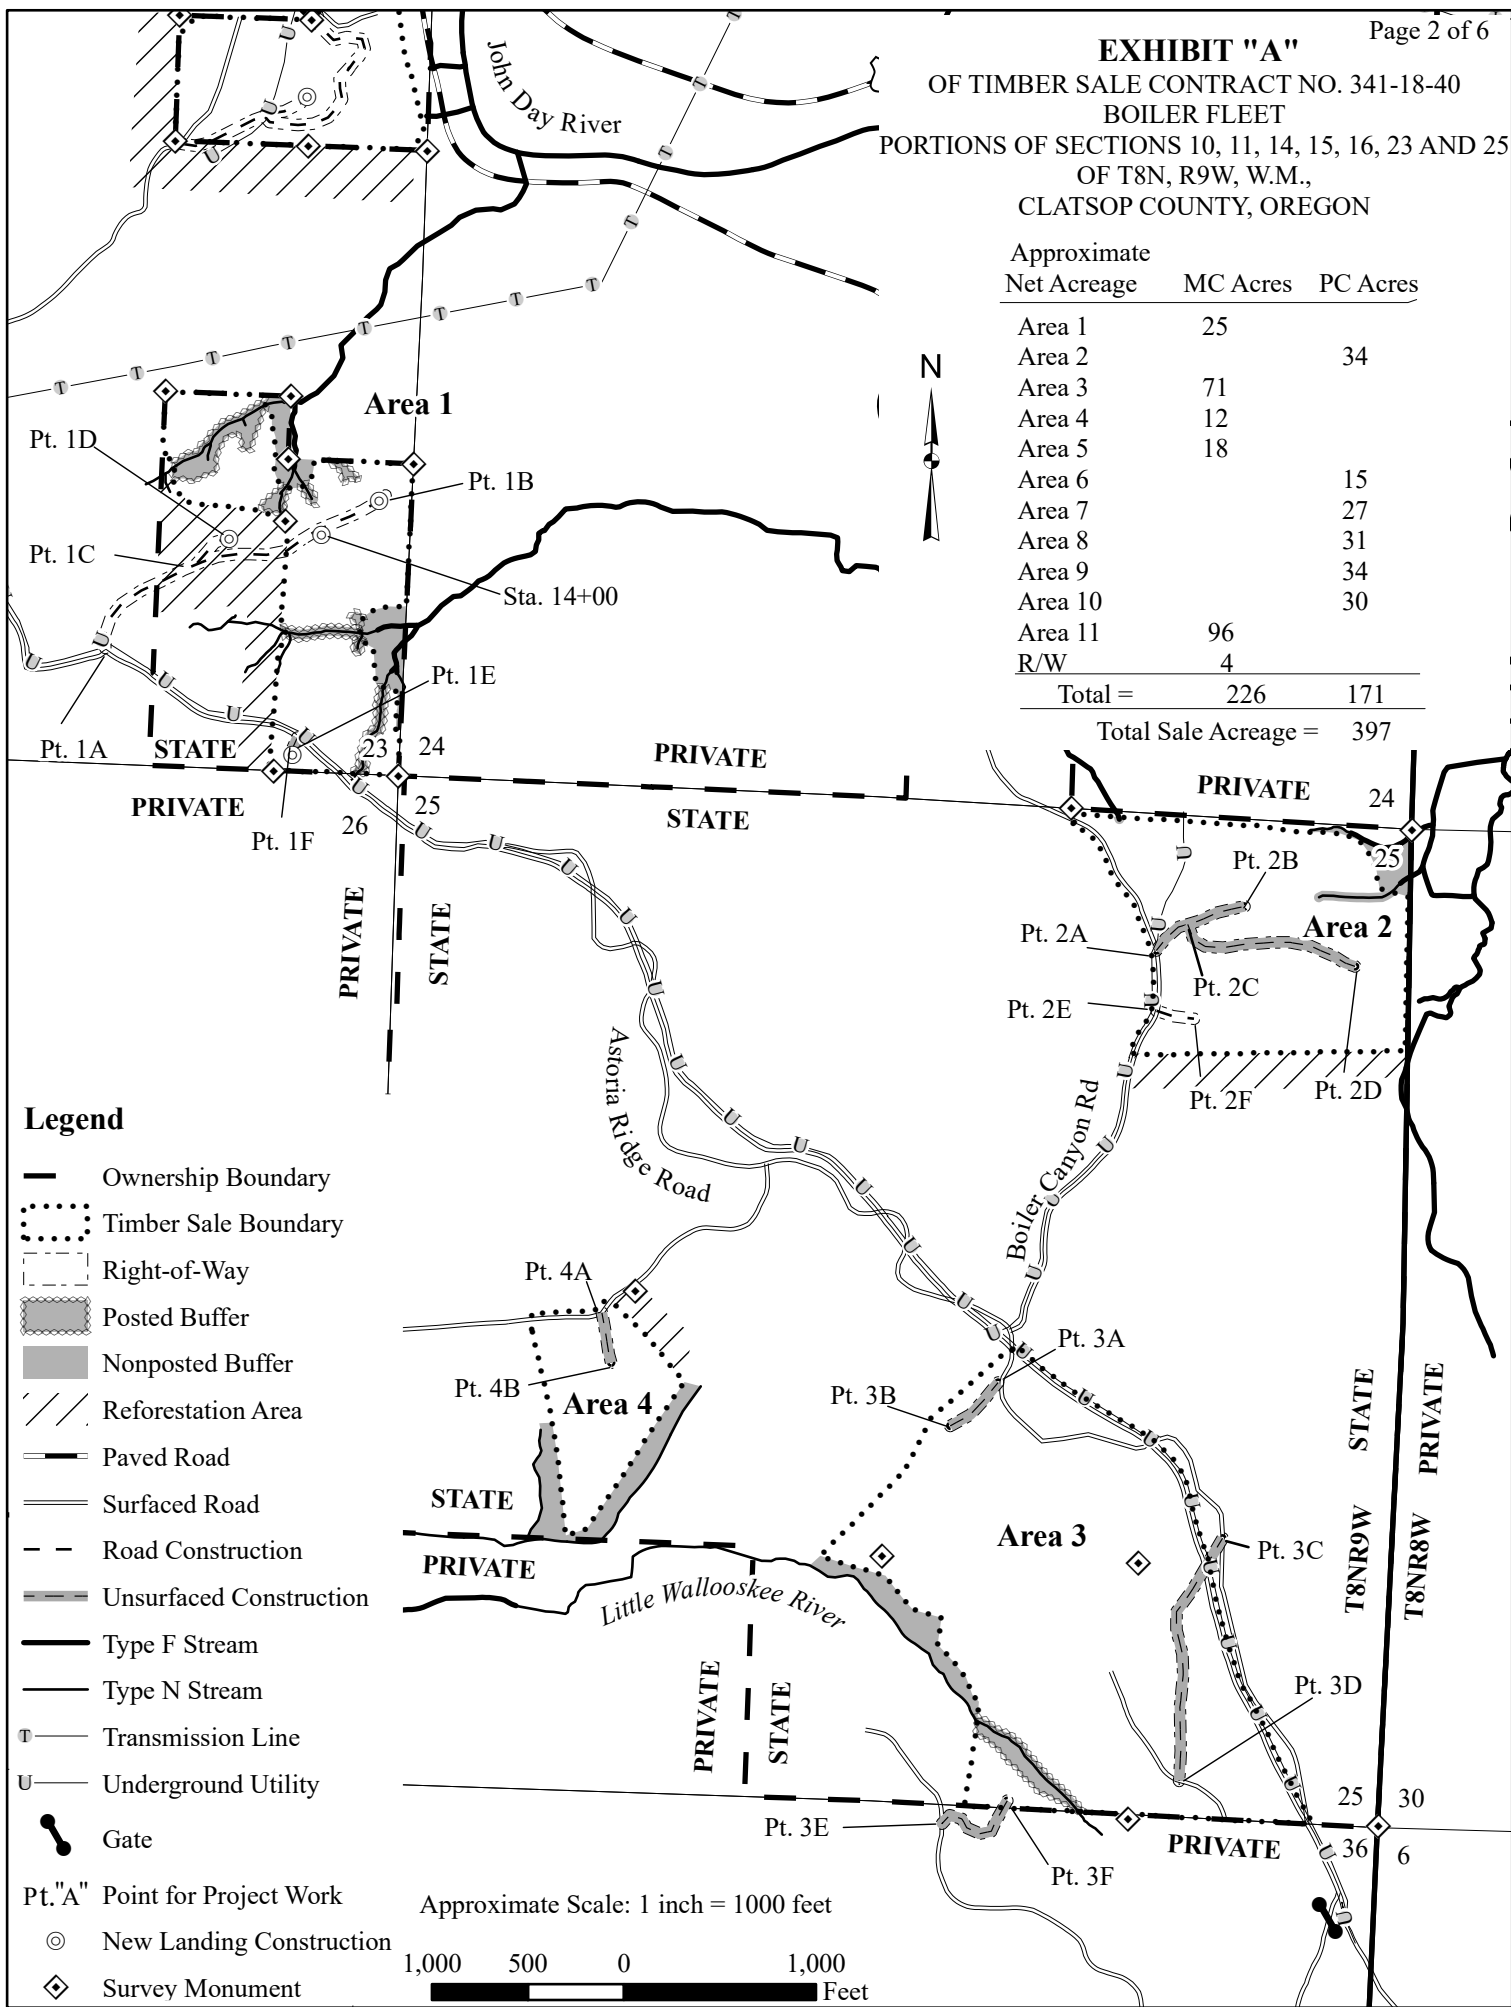

Legend

- Ownership Boundary
- Timber Sale Boundary
- Right-of-Way
- Posted Buffer
- Nonposted Buffer
- Reforestation Area
- Paved Road
- Surfaced Road
- Road Construction
- Unsurfaced Construction
- Type F Stream
- Type N Stream
- Transmission Line
- Underground Utility
- Gate
- Pt. "A" Point for Project Work
- New Landing Construction
- Survey Monument

Approximate Scale: 1 inch = 1000 feet

1,000 500 0 1,000 Feet


EXHIBIT "A"

OF TIMBER SALE CONTRACT NO. 341-18-40
 BOILER FLEET
 PORTIONS OF SECTIONS 10, 11, 14, 15, 16, 23 AND 25
 OF T8N, R9W, W.M.,
 CLATSOP COUNTY, OREGON








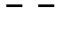


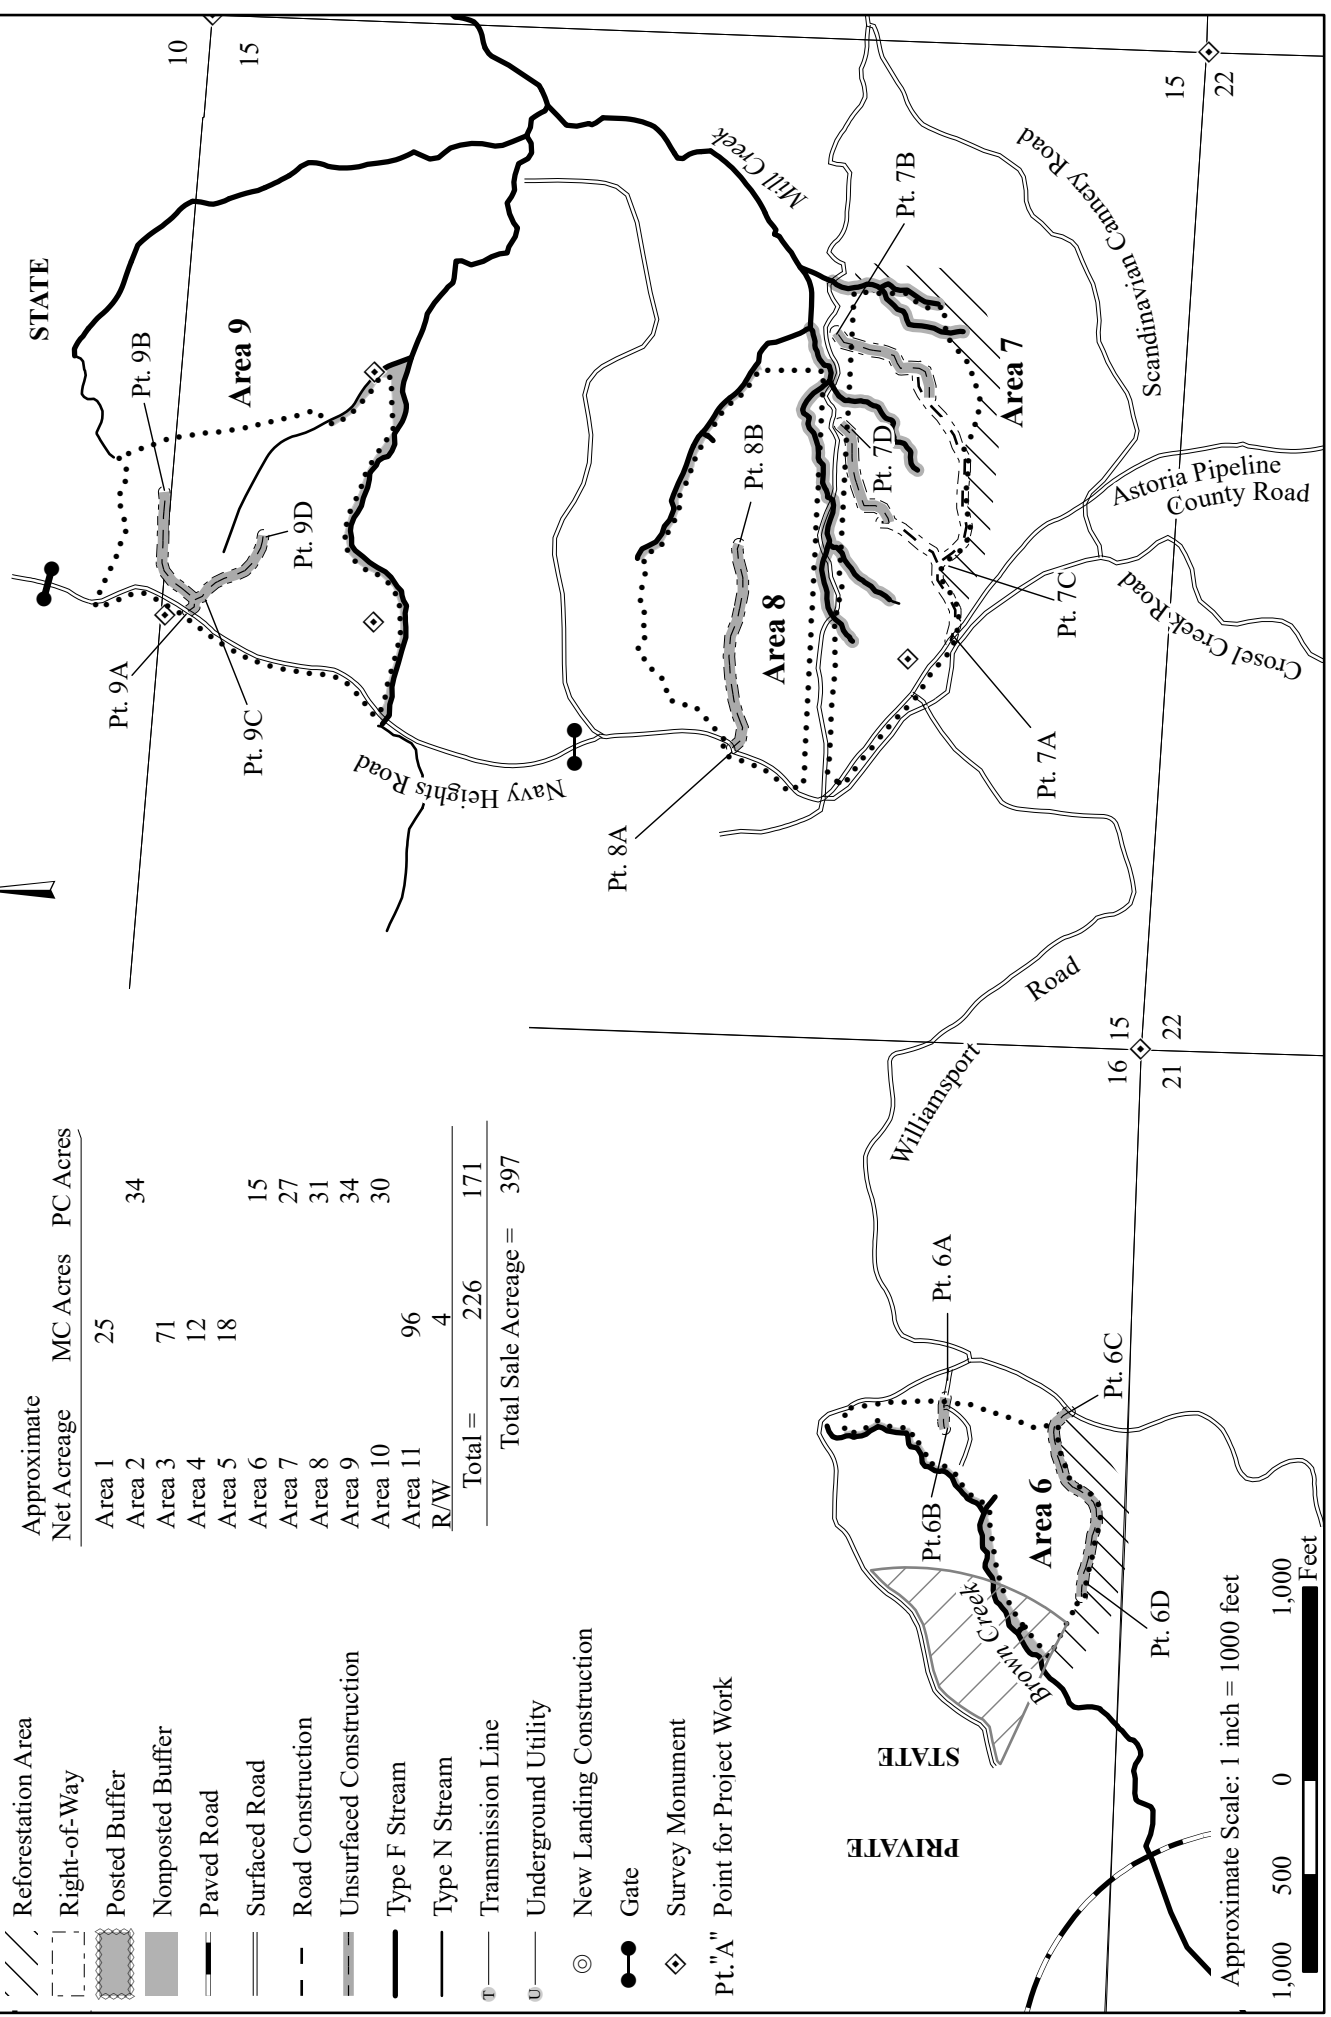



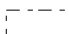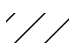



Legend

- Ownership Boundary
- Timber Sale Boundary
- Seasonal Restricted Area
- Reforestation Area
- Right-of-Way
- Posted Buffer
- Nonposted Buffer
- Paved Road
- Surfaced Road
- Road Construction
- Unsurfaced Construction
- Type F Stream
- Type N Stream
- Transmission Line
- Underground Utility
- New Landing Construction
- Gate
- Survey Monument
- Pt."A" Point for Project Work

Approximate Net Acreage	MC Acres	PC Acres
Area 1	25	
Area 2		34
Area 3	71	
Area 4	12	
Area 5	18	
Area 6		15
Area 7		27
Area 8		31
Area 9		34
Area 10		30
Area 11	96	
R/W	4	
Total =	226	171
Total Sale Acreage =		397

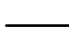

Legend

-  Ownership Boundary
-  Timber Sale Boundary
-  Right-of-Way
-  Reforestation Area
-  Posted Buffer
-  Nonposted Buffer
-  Seasonal Restricted Area
-  Road Construction
-  Unsurfaced Construction
-  Transmission Line
-  Underground Utility
-  Paved Road
-  Surfaced Road
-  Type F Stream
-  Type N Stream
-  Gate
-  Survey Monument
-  New Landing Construction
- Pt. "A" Point for Project Work

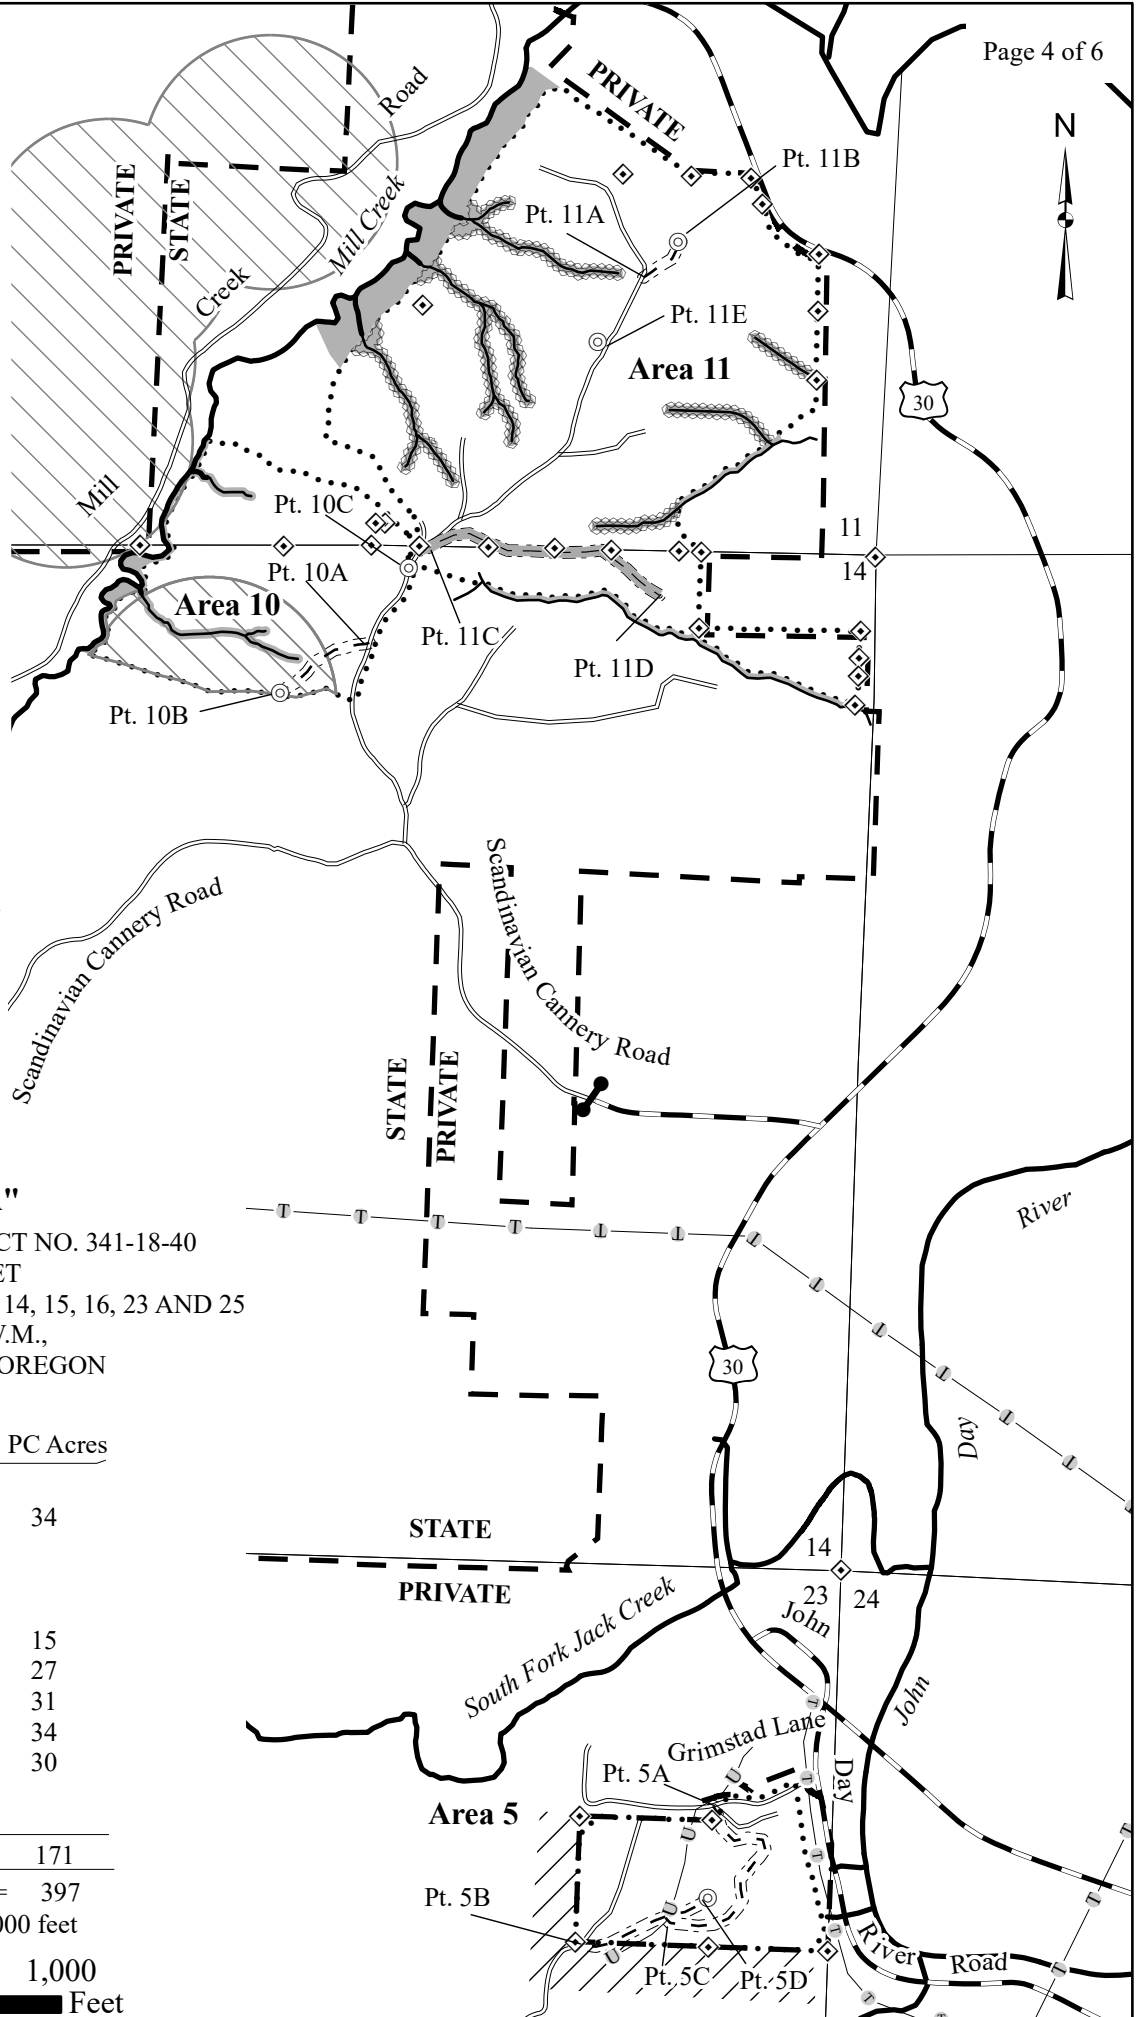



EXHIBIT "A"

OF TIMBER SALE CONTRACT NO. 341-18-40
 BOILER FLEET
 PORTIONS OF SECTIONS 10, 11, 14, 15, 16, 23 AND 25
 OF T8N, R9W, W.M.,
 CLATSOP COUNTY, OREGON


Approximate Net Acreage	MC Acres	PC Acres
Area 1	25	
Area 2		34
Area 3	71	
Area 4	12	
Area 5	18	
Area 6		15
Area 7		27
Area 8		31
Area 9		34
Area 10		30
Area 11	96	
R/W	4	
Total =	226	171

Total Sale Acreage = 397

Approximate Scale: 1 inch = 1000 feet

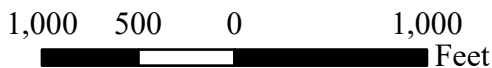

ROAD IMPROVEMENT AND VACATE MAP
 OF TIMBER SALE CONTRACT NO. 341-18-40
 BOILER FLEET
 PORTIONS OF SECTIONS 10, 11, 14, 15, 16, 23 AND 25
 OF T8N, R9W, W.M.,
 CLATSOP COUNTY, OREGON

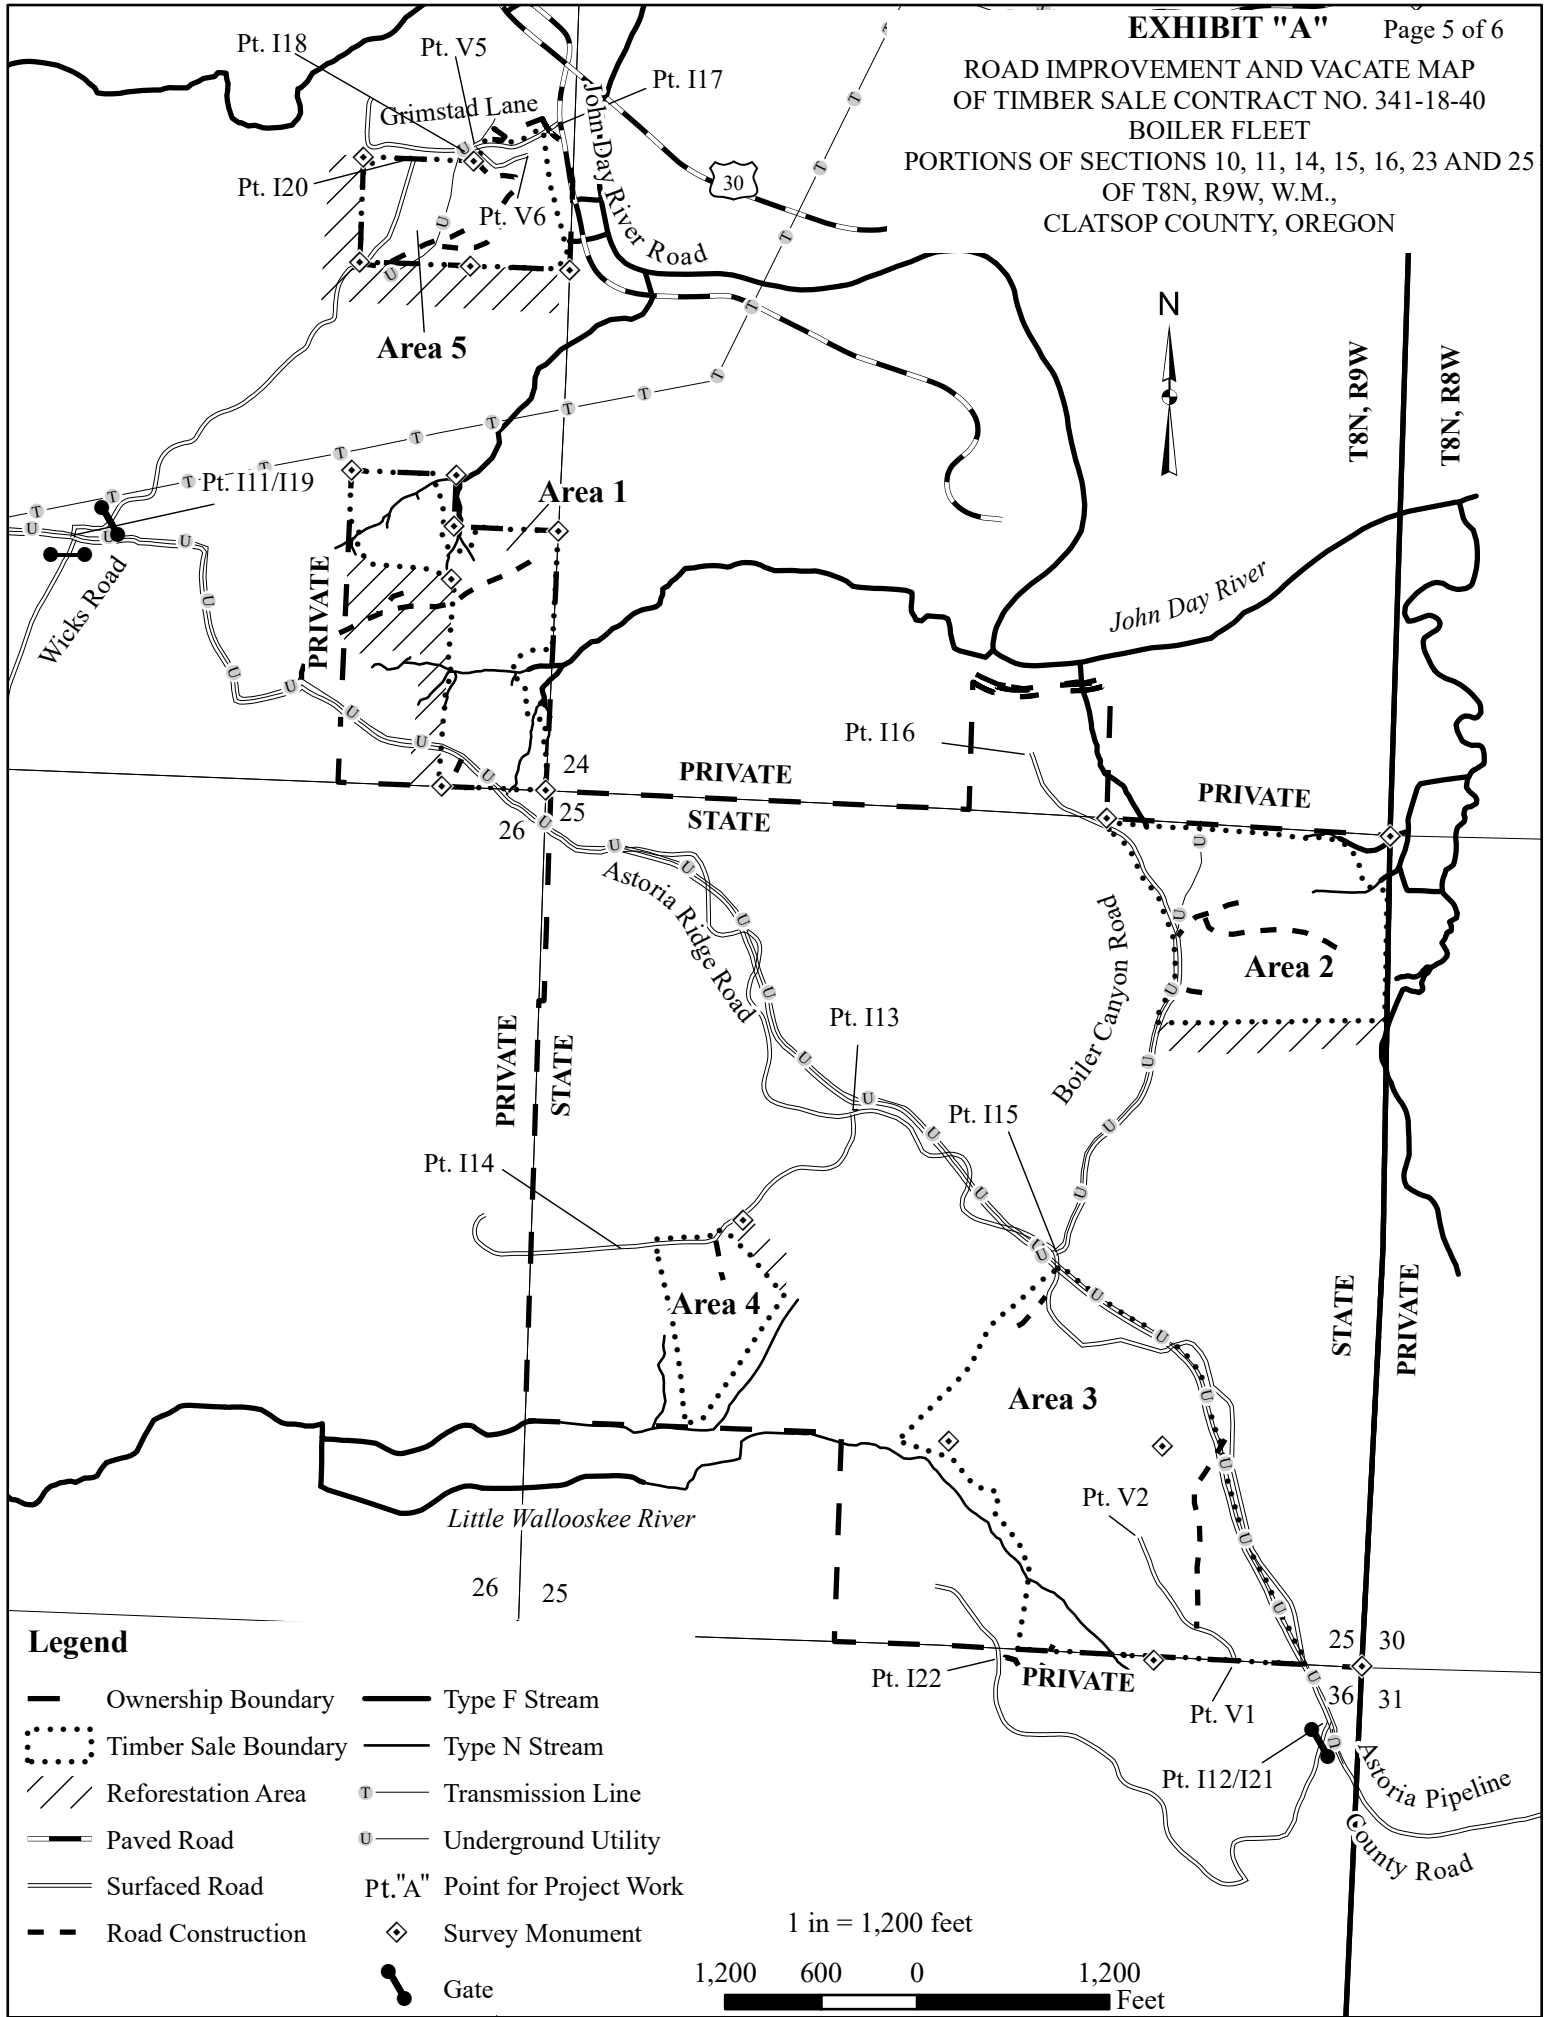

Legend

- Ownership Boundary
- ⋯ Timber Sale Boundary
- /// Reforestation Area
- Paved Road
- Surfaced Road
- - - Road Construction
- Type F Stream
- Type N Stream
- Transmission Line
- Underground Utility
- Pt. "A" Point for Project Work
- ◇ Survey Monument
- ⦿ Gate


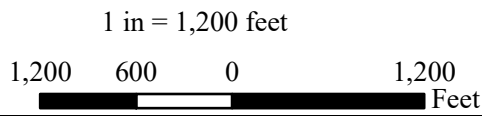


EXHIBIT "A"
 ROAD IMPROVEMENT AND VACATE MAP
 OF TIMBER SALE CONTRACT NO. 341-18-40
 BOILER FLEET
 PORTIONS OF SECTIONS 10, 11, 14, 15, 16, 23 AND 25
 OF T8N, R9W, W.M.,
 CLATSOP COUNTY, OREGON



Legend

- Ownership Boundary
- - - Timber Sale Boundary
- ▬ Paved Road
- ▬ Surfaced Road
- - - Road Construction
- ▬ Type F Stream
- ▬ Type N Stream
- Transmission Line
- ▬ Underground Utility
- ▬ Pt. "A" Point for Project Work
- ◇ Survey Monument
- Gate

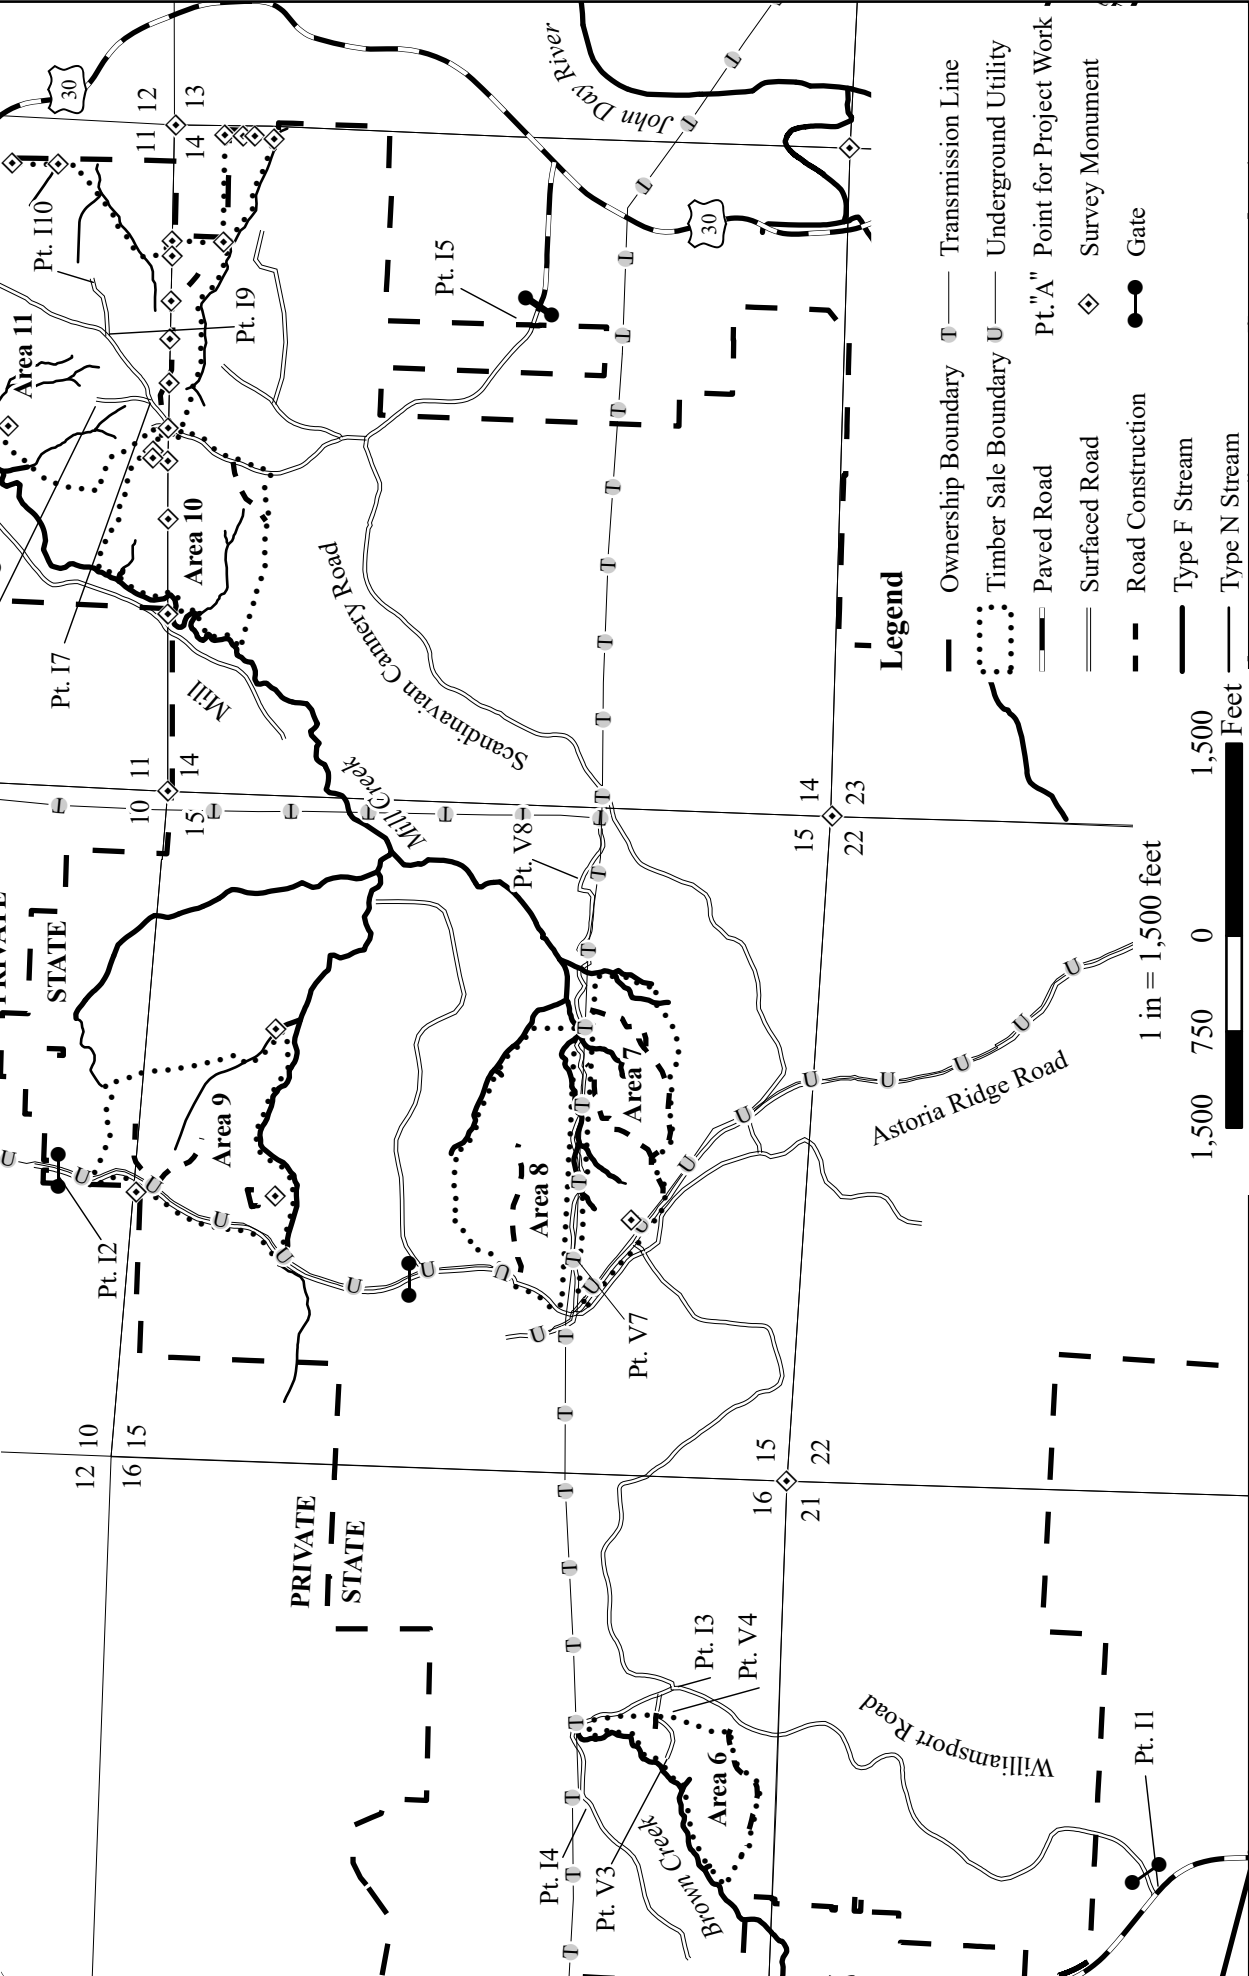