


EXHIBIT "A" VICINITY MAP

OF TIMBER SALE CONTRACT
NO. AT-341-2022-W00561-01
GREEN SADDLE
PORTIONS OF SECTION 36
OF T7N, R9W AND PORTIONS
OF SECTIONS 7 AND 8
OF T6N, R8W, W.M.,
CLATSOP COUNTY OREGON

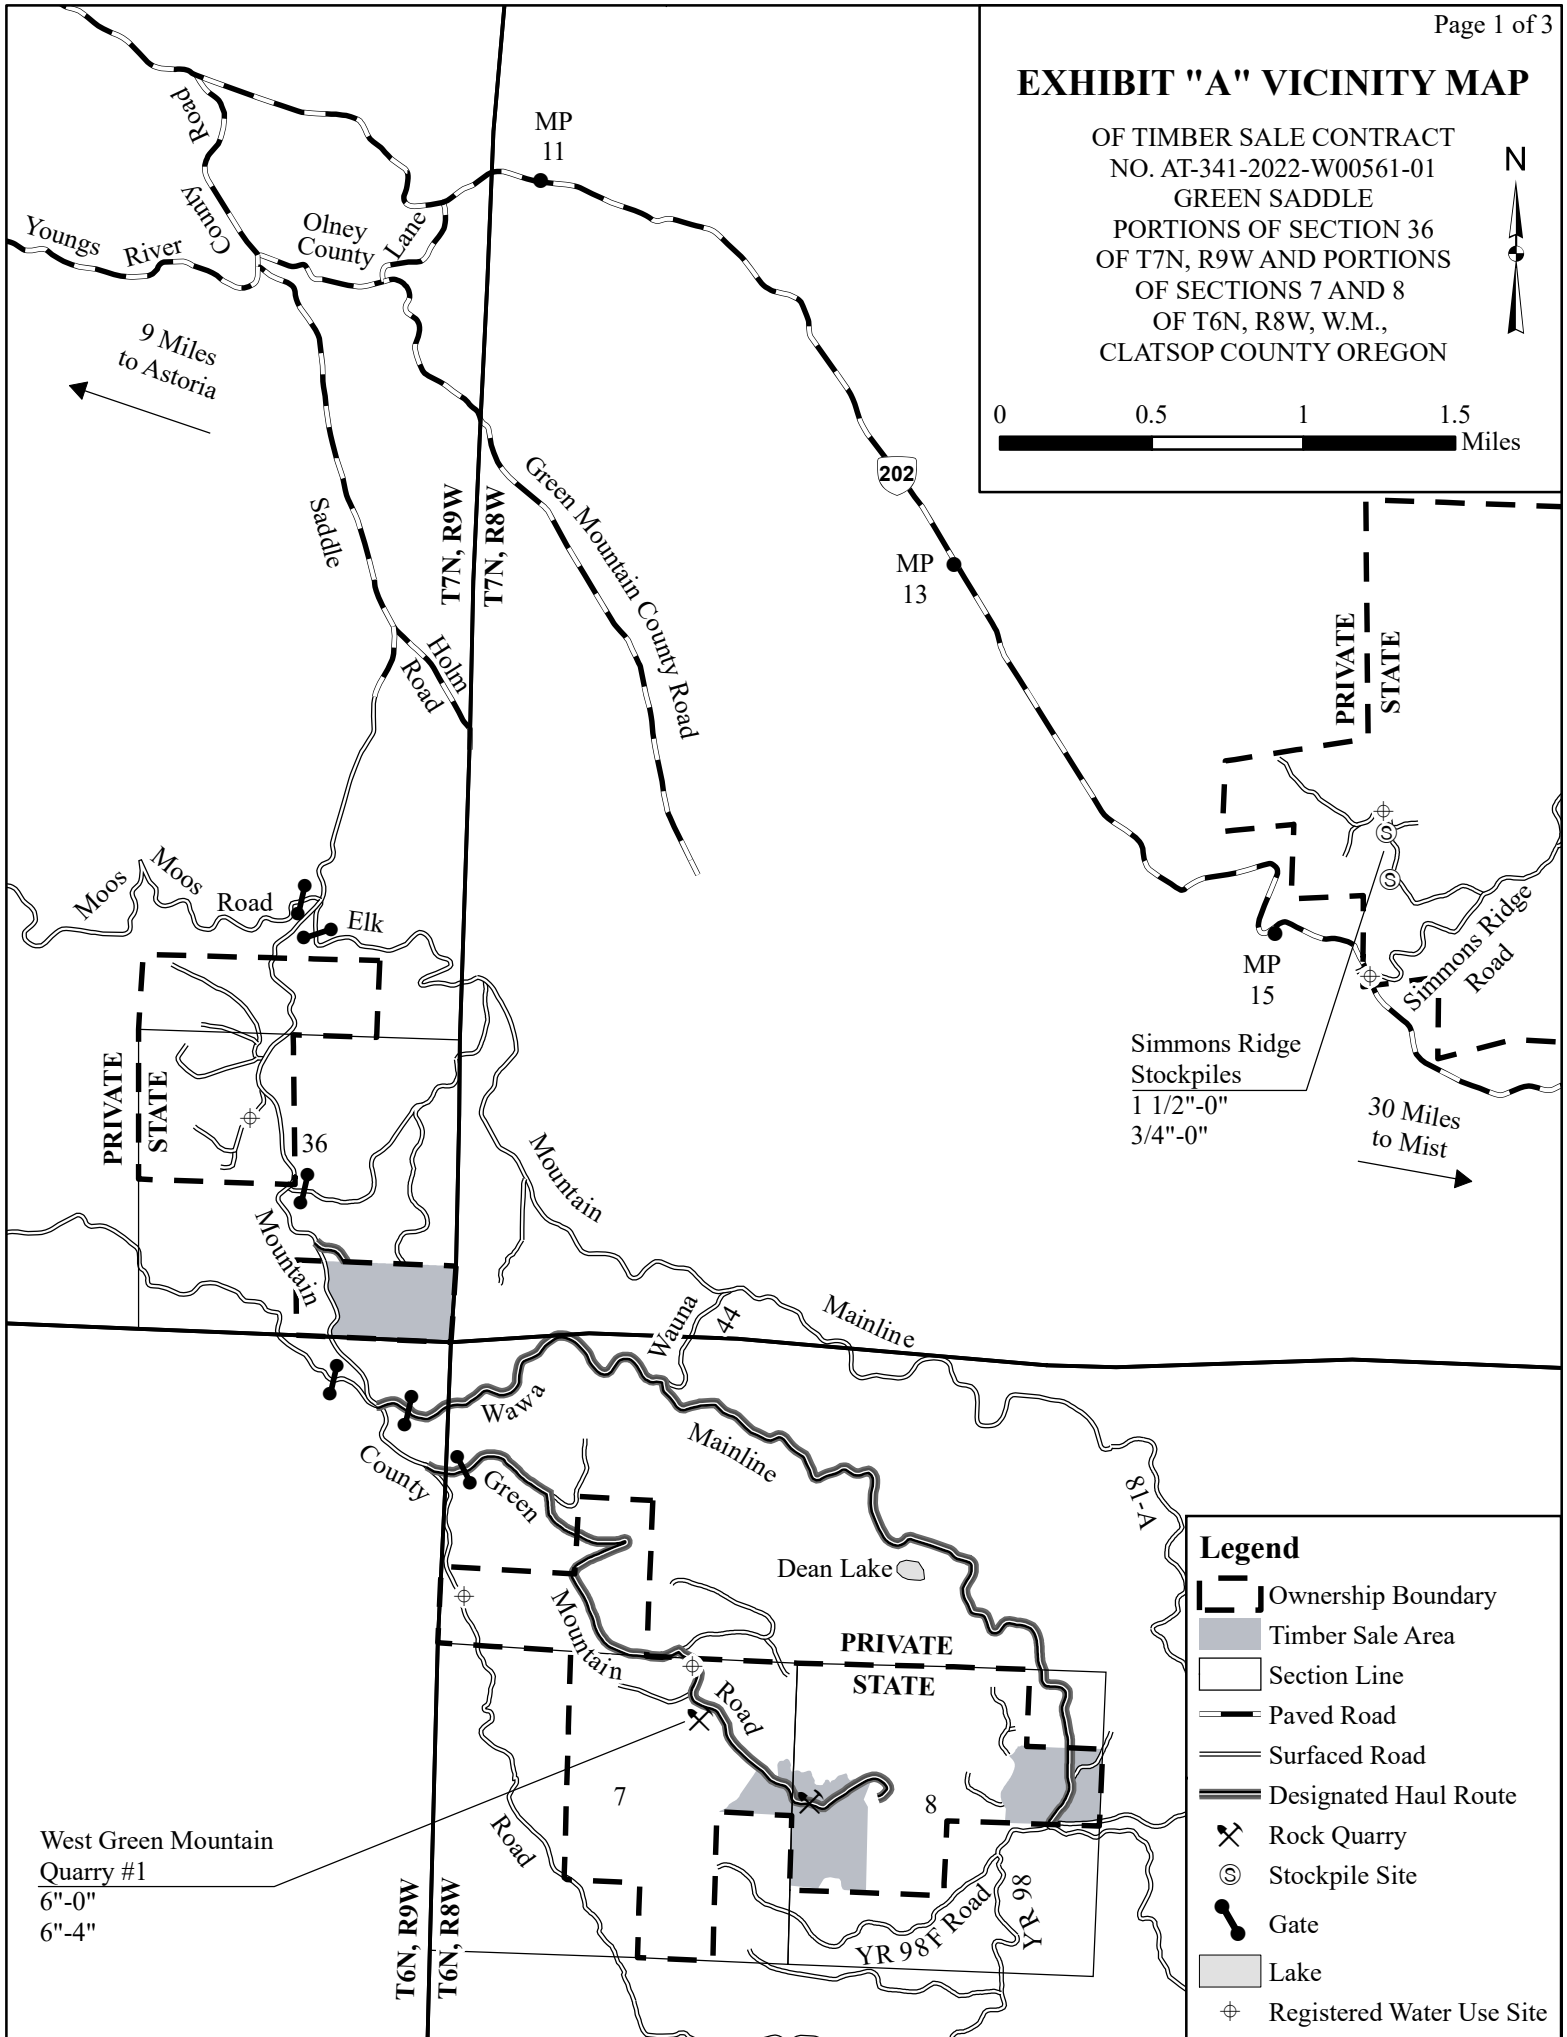

0 0.5 1 1.5
Miles



Legend

- Ownership Boundary
- Timber Sale Area
- Section Line
- Paved Road
- Surfaced Road
- Designated Haul Route
- Rock Quarry
- Stockpile Site
- Gate
- Lake
- Registered Water Use Site

EXHIBIT "A"


OF TIMBER SALE CONTRACT
NO. AT-341-2022-W00561-01
GREEN SADDLE
PORTIONS OF SECTION 36
OF T7N, R9W AND PORTIONS
OF SECTIONS 7 AND 8
OF T6N, R8W, W.M.,
CLATSOP COUNTY OREGON

Approximate Net Acres

Unit 1 (MC)	= 57
Unit 2 (MC)	= 68
Unit 3 (PC)	= 42
Unit 4 (R/W)	= 1
Total	= 168



0 500 1,000 2,000 Feet

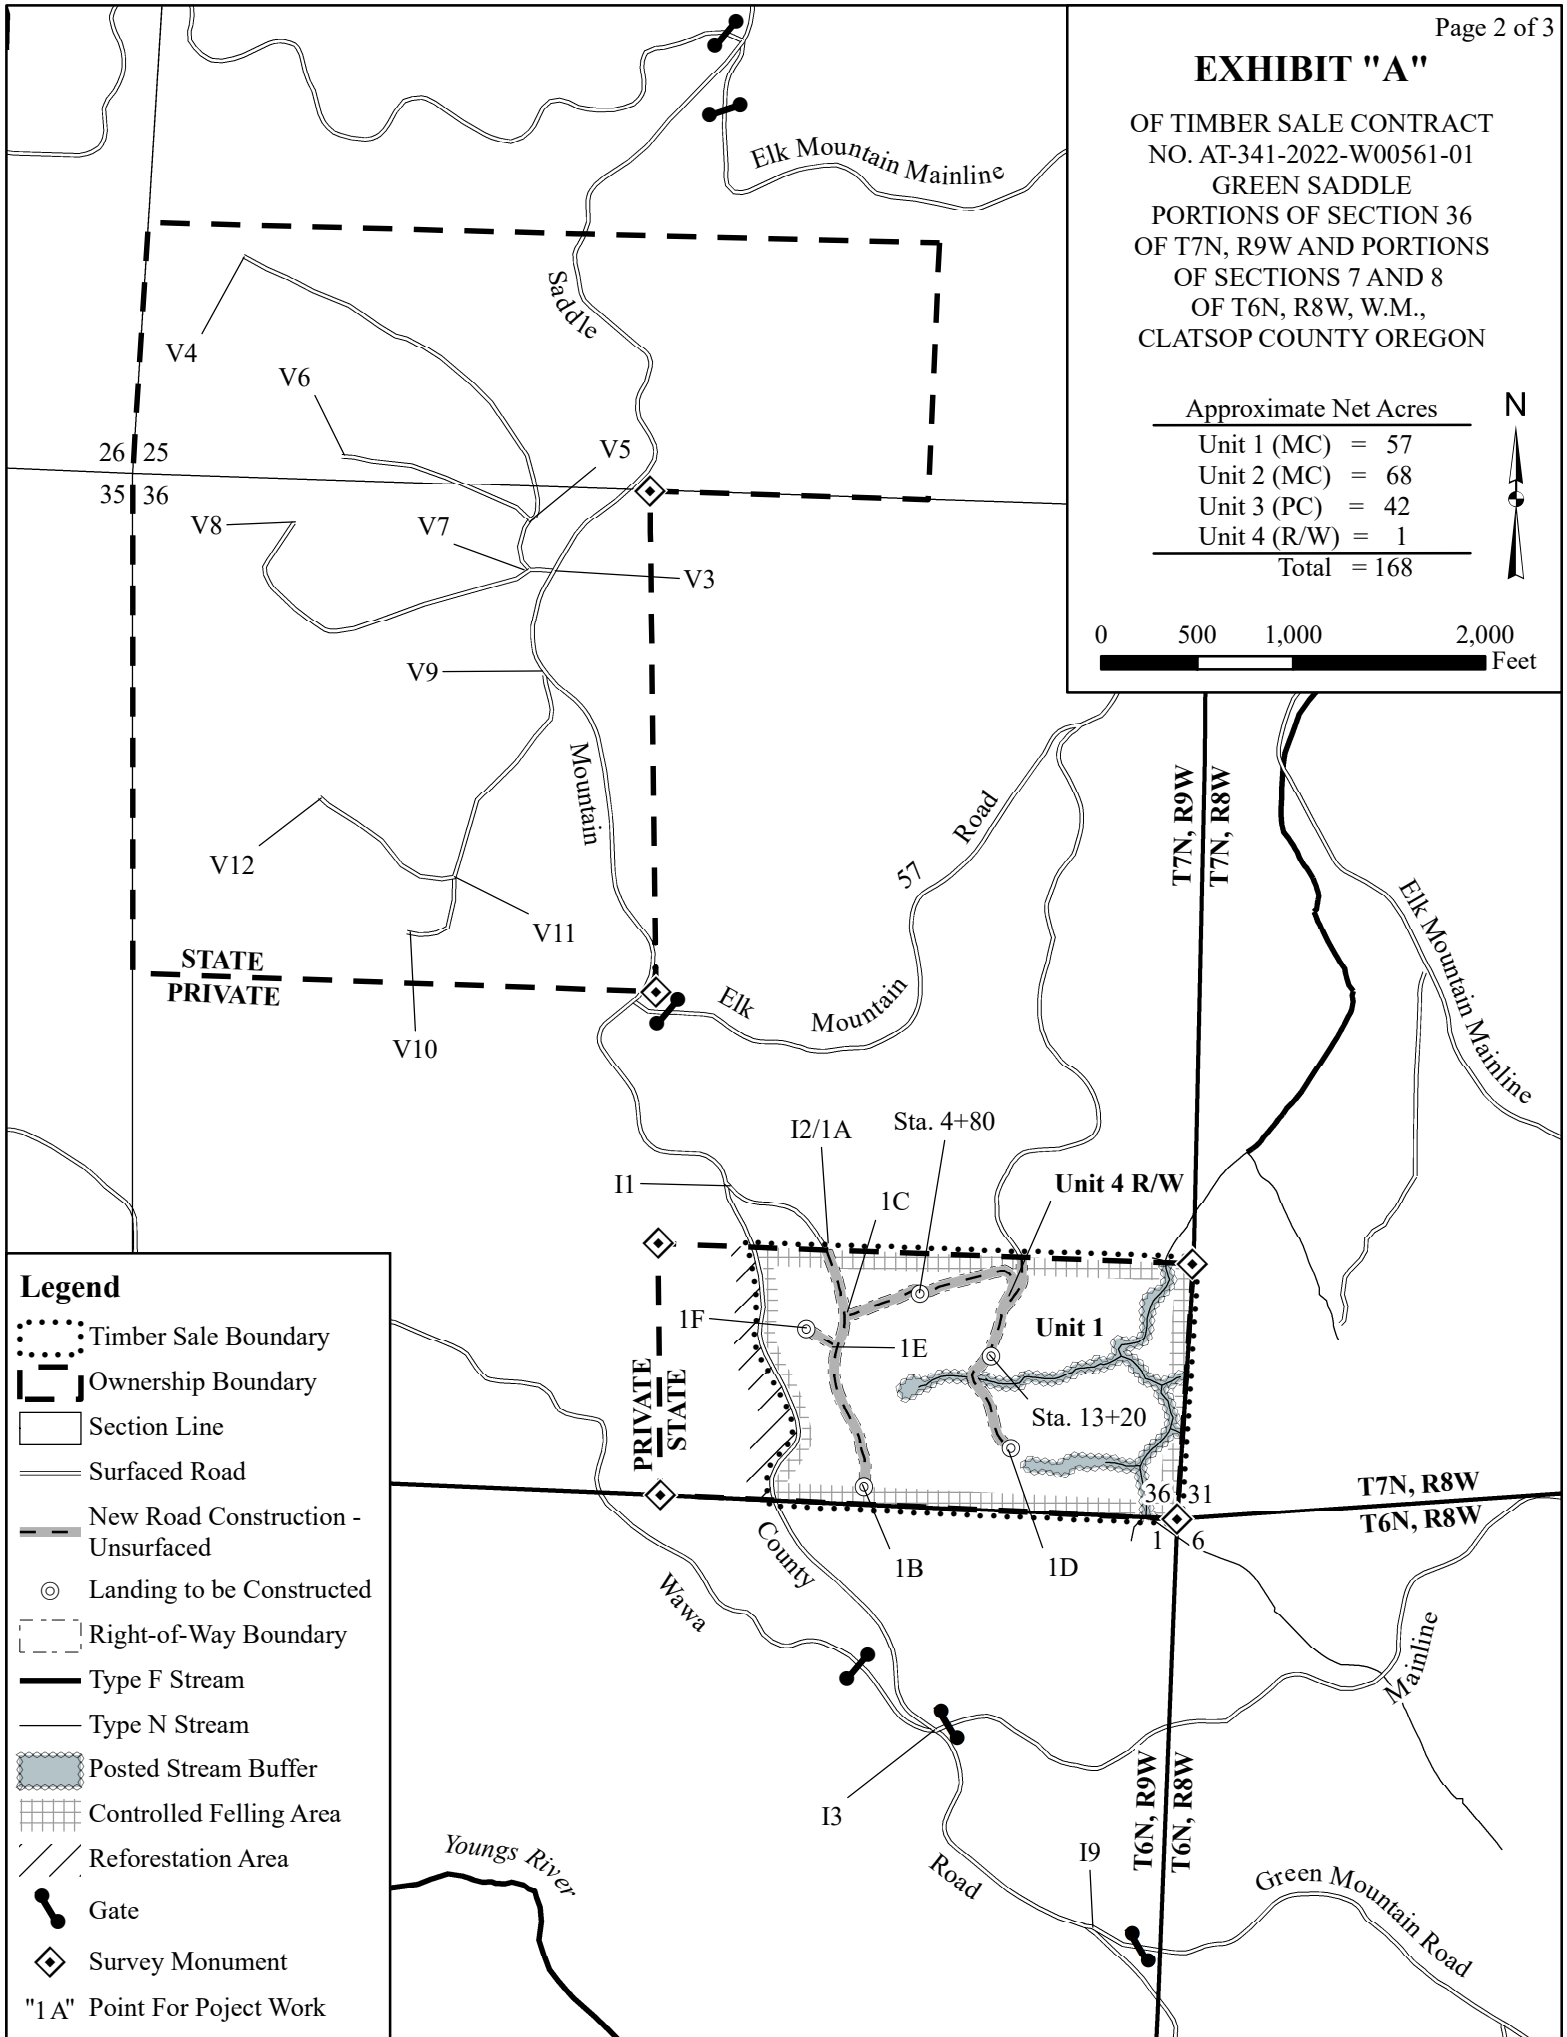

Legend

- Timber Sale Boundary
- Ownership Boundary
- Section Line
- Surfaced Road
- New Road Construction - Unsurfaced
- Landing to be Constructed
- Right-of-Way Boundary
- Type F Stream
- Type N Stream
- Posted Stream Buffer
- Controlled Felling Area
- Reforestation Area
- Gate
- Survey Monument
- "1 A" Point For Project Work

EXHIBIT "A"

OF TIMBER SALE CONTRACT
NO. AT-341-2022-W00561-01
GREEN SADDLE
PORTIONS OF SECTION 36
OF T7N, R9W AND PORTIONS
OF SECTIONS 7 AND 8
OF T6N, R8W, W.M.,
CLATSOP COUNTY OREGON

Approximate Net Acres

Unit 1 (MC)	= 57
Unit 2 (MC)	= 68
Unit 3 (PC)	= 42
Unit 4 (R/W)	= 1
Total = 168	

